


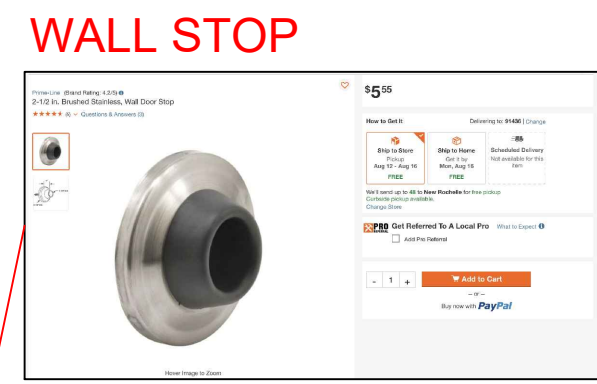


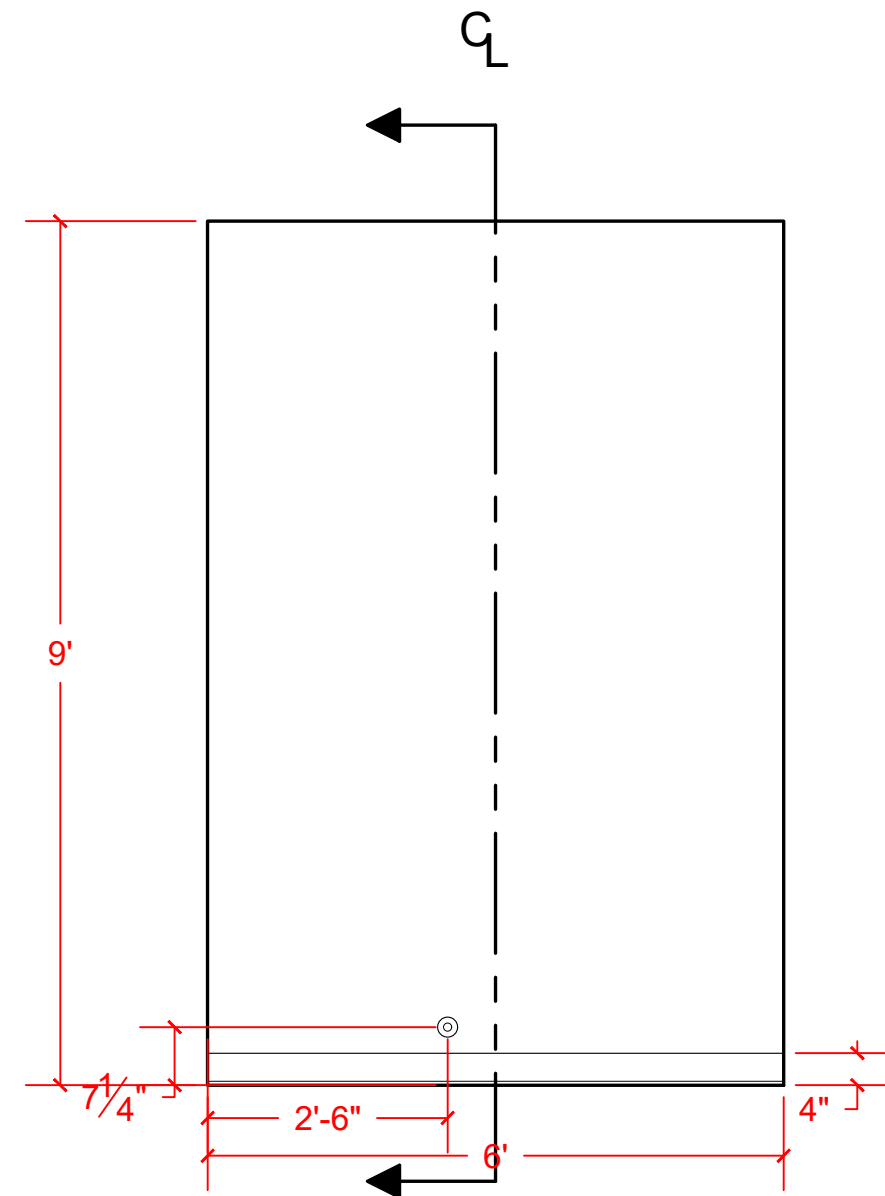


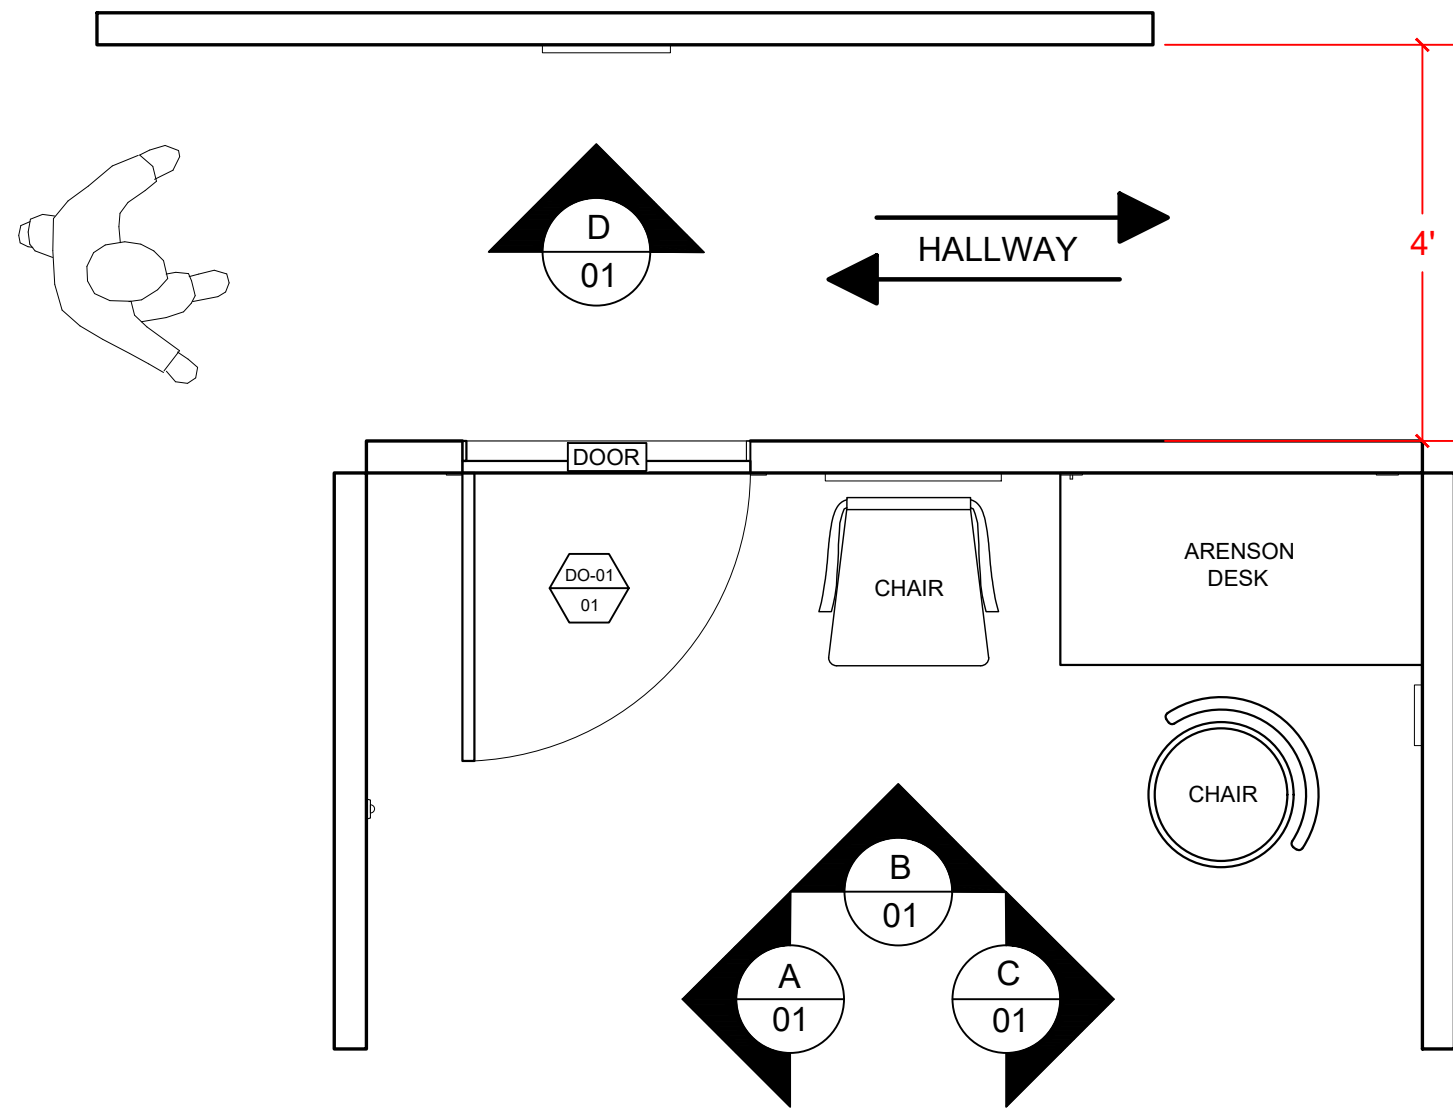

-QUANTITY: (X1)
-DIM: 2.5" DIAMETER

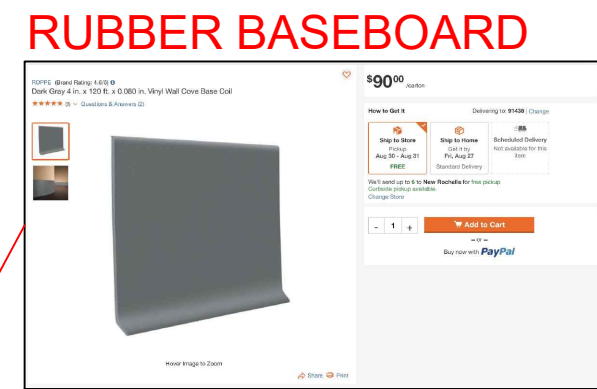

-QUANTITY: (X1)
-DIM: 4'H
-ORDER TOTAL FOR ALL WALLS = 40'

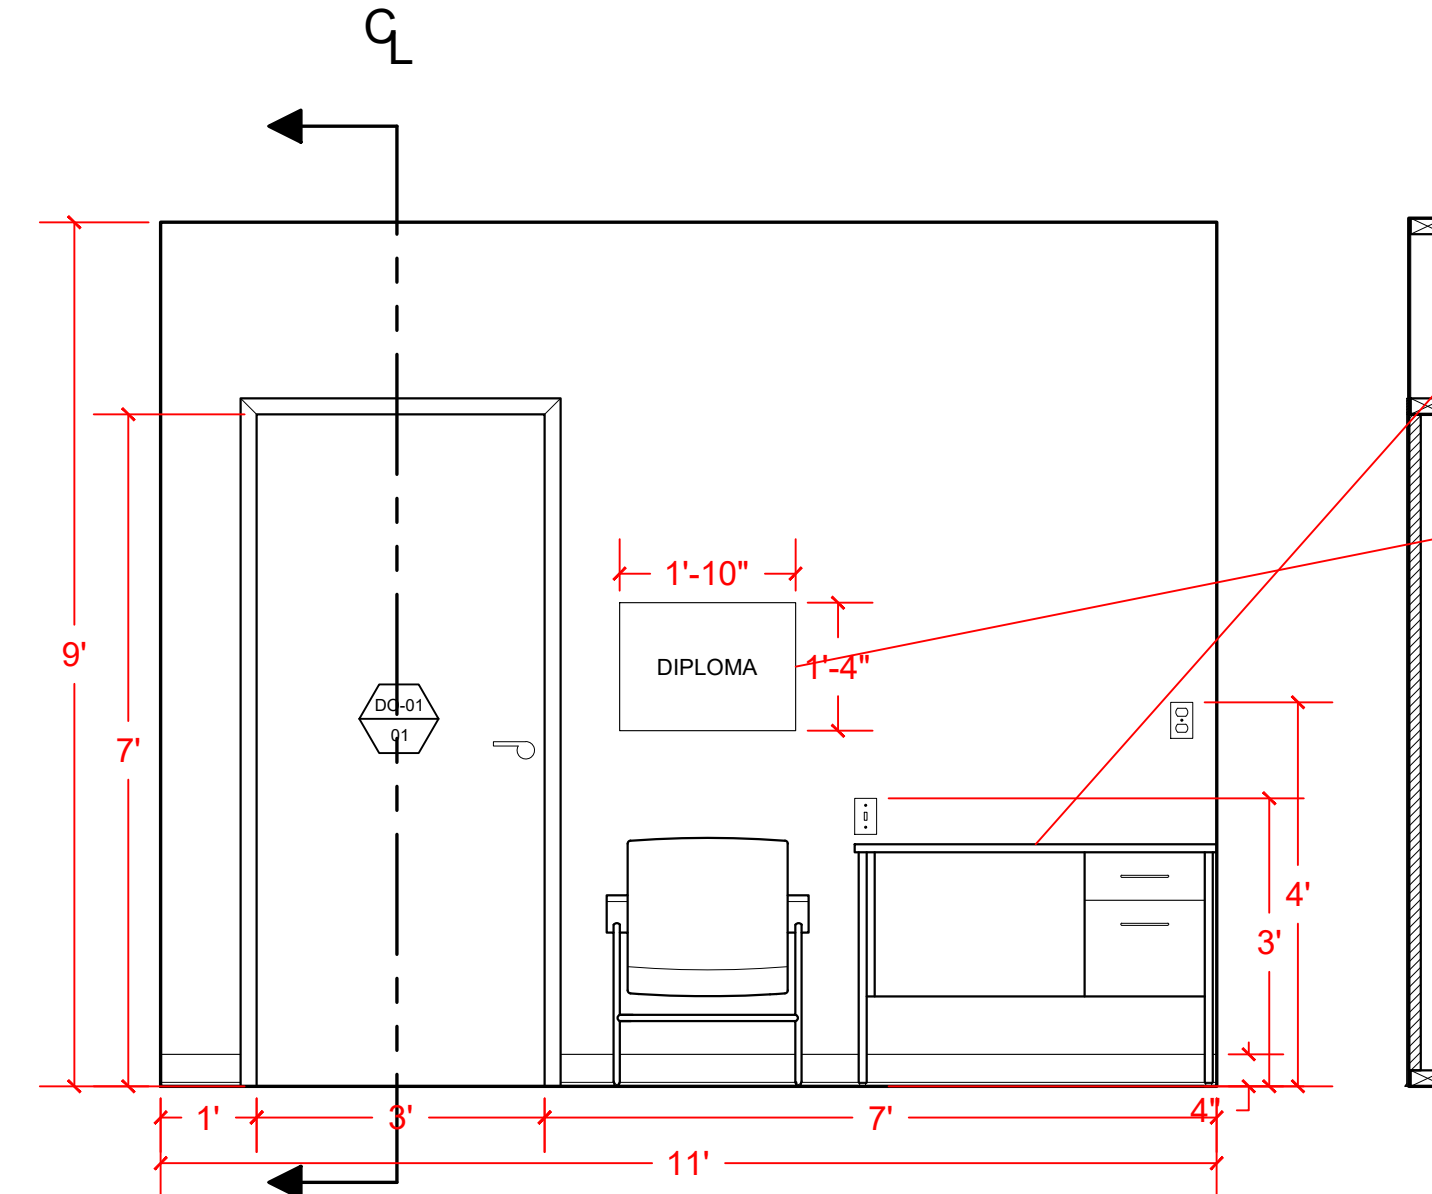

-FRAMES AS PER SET DEC
-GRAPHIC AS PER ART

GP

INT. DOCTOR'S OFFICE

SCALE: 1/2" = 1'-0"

A
01


WALL A

SCALE: 1/2" = 1'-0"


B
01

WALL B

SCALE: 1/2" = 1'-0"

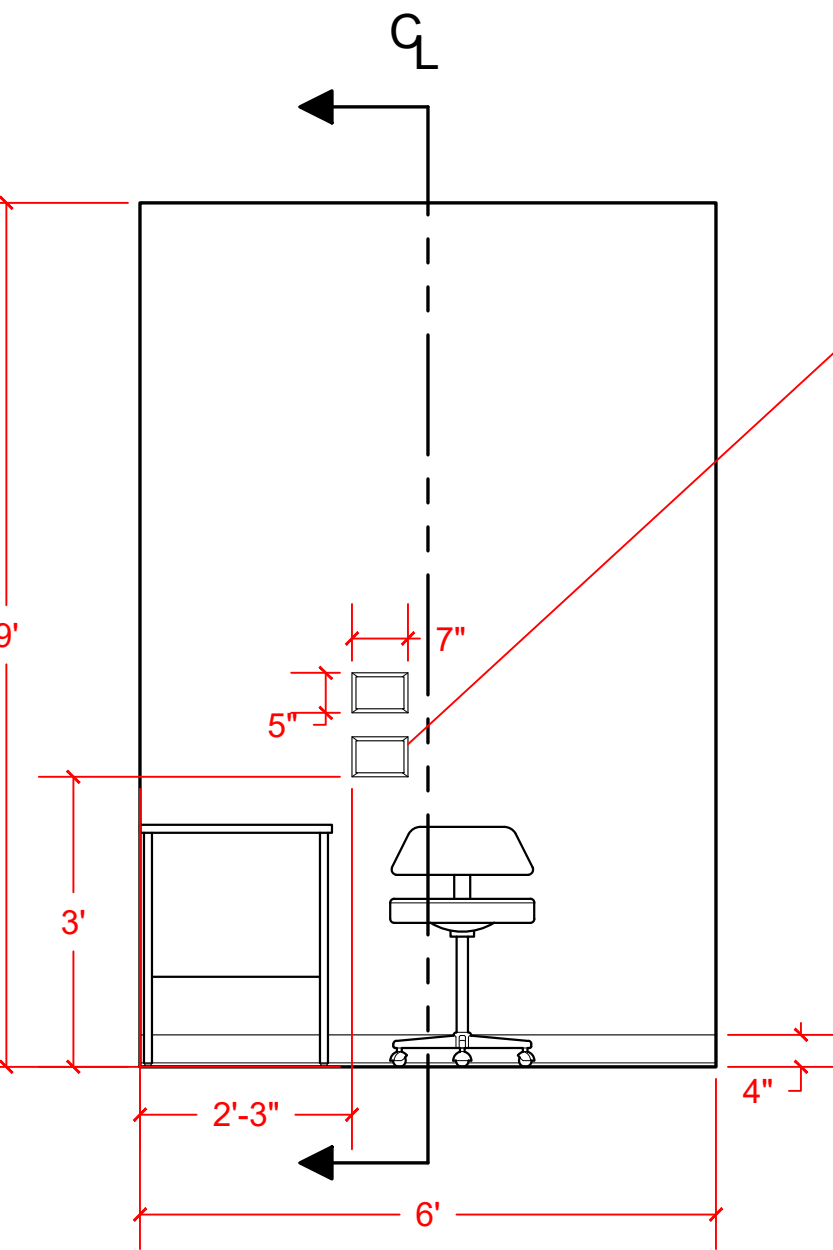

ARTWORK
-FRAMES AS PER SET DEC
-GRAPHIC AS PER ART

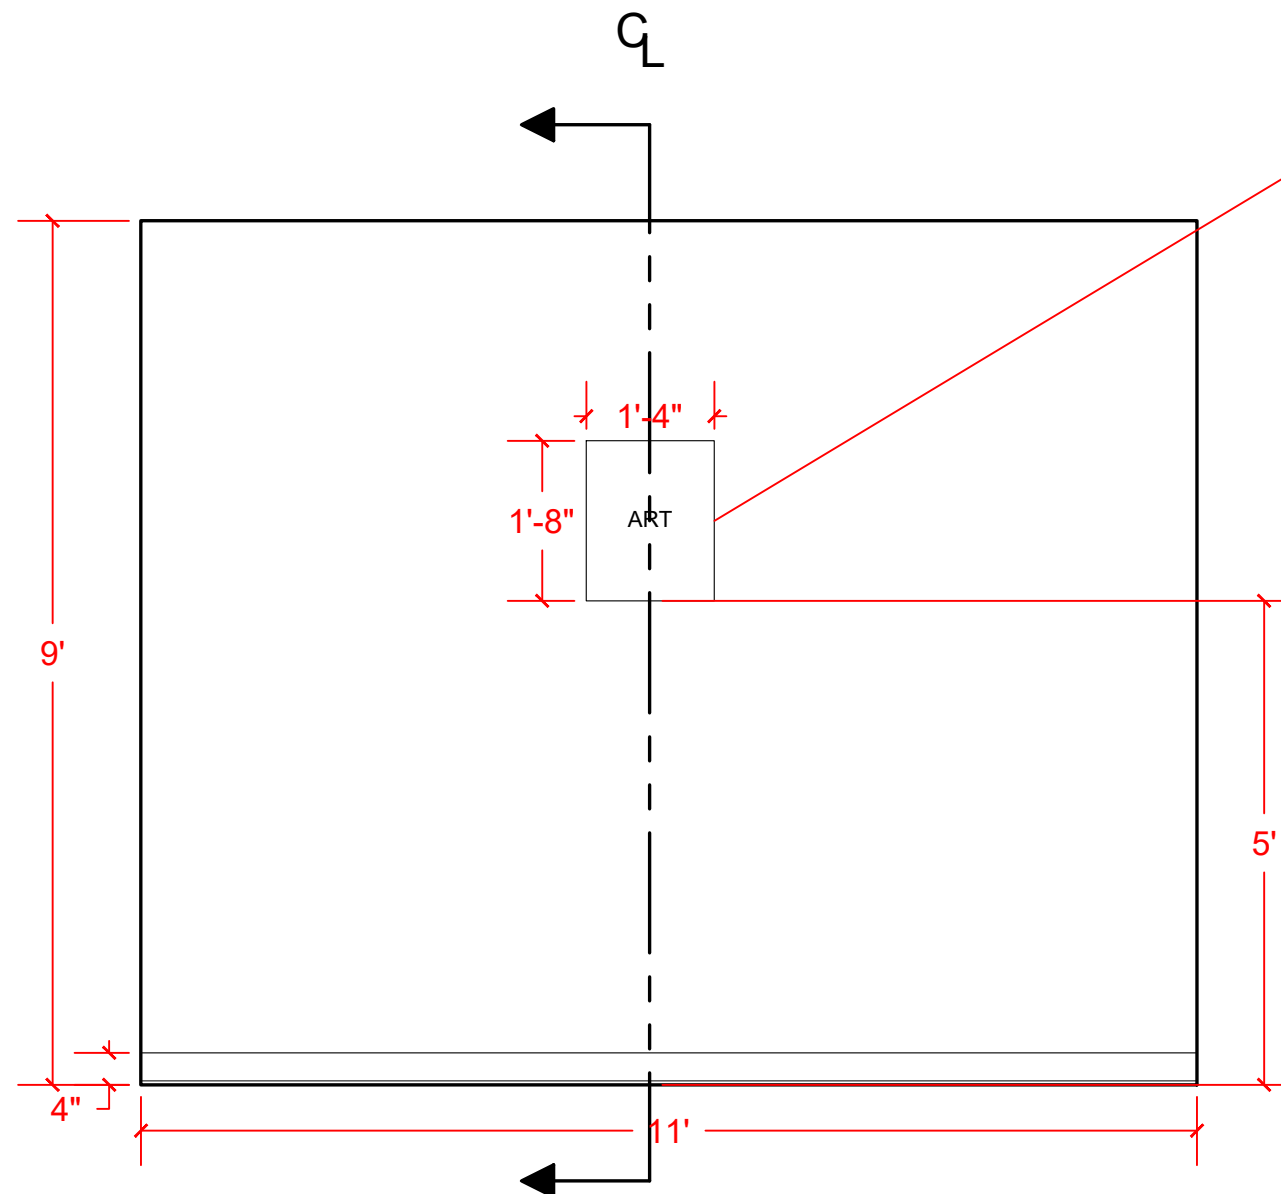


ARTWORK
-FRAMES AS PER SET DEC
-GRAPHIC AS PER ART

DOOR TBD

-QUANTITY: (X1)
-DIM: 36"X84"

BRUSHED NICKEL DOOR HANDLE

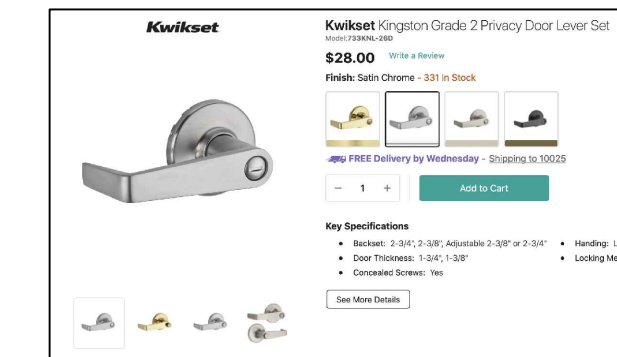

-QUANTITY: (X1)

C
01

WALL C

SCALE: 1/2" = 1'-0"

D
01

WALL D

SCALE: 1/2" = 1'-0"

D01
01

DOOR

PRELIMINARY
DO NOT BUILD

SHEET #:

01
1 OF 1

DOCTOR'S
OFFICE

DRAW DATE:

08/07/21

SHOOT DATE:

08/16/21

SET #:

004

SCALE:

AS NOTED

DRAWING NAME:

INT. DOCTOR'S OFFICE

LOCATION:

TBD

PRODUCTION DESIGNER: NICK FRANCONI
ART DIRECTOR: MALLORY GABBARD
DRAWING BY: MALLORY GABBARD



BUILD SCREENED
IN PORCH


USE FOR
HOLDING/STORAGE
AREA

ADD 'RUSTIC'
ELEMENTS TO
PORCH DOORS
DISCUSS WITH DESIGNER

BUILD PONY WALL
FOR PIANO
SCENE

ADD GRAPHICS AND ART
TO REPLACE ORIGINALS
AS NECESSARY

REPLACE
PENDANT LIGHTING

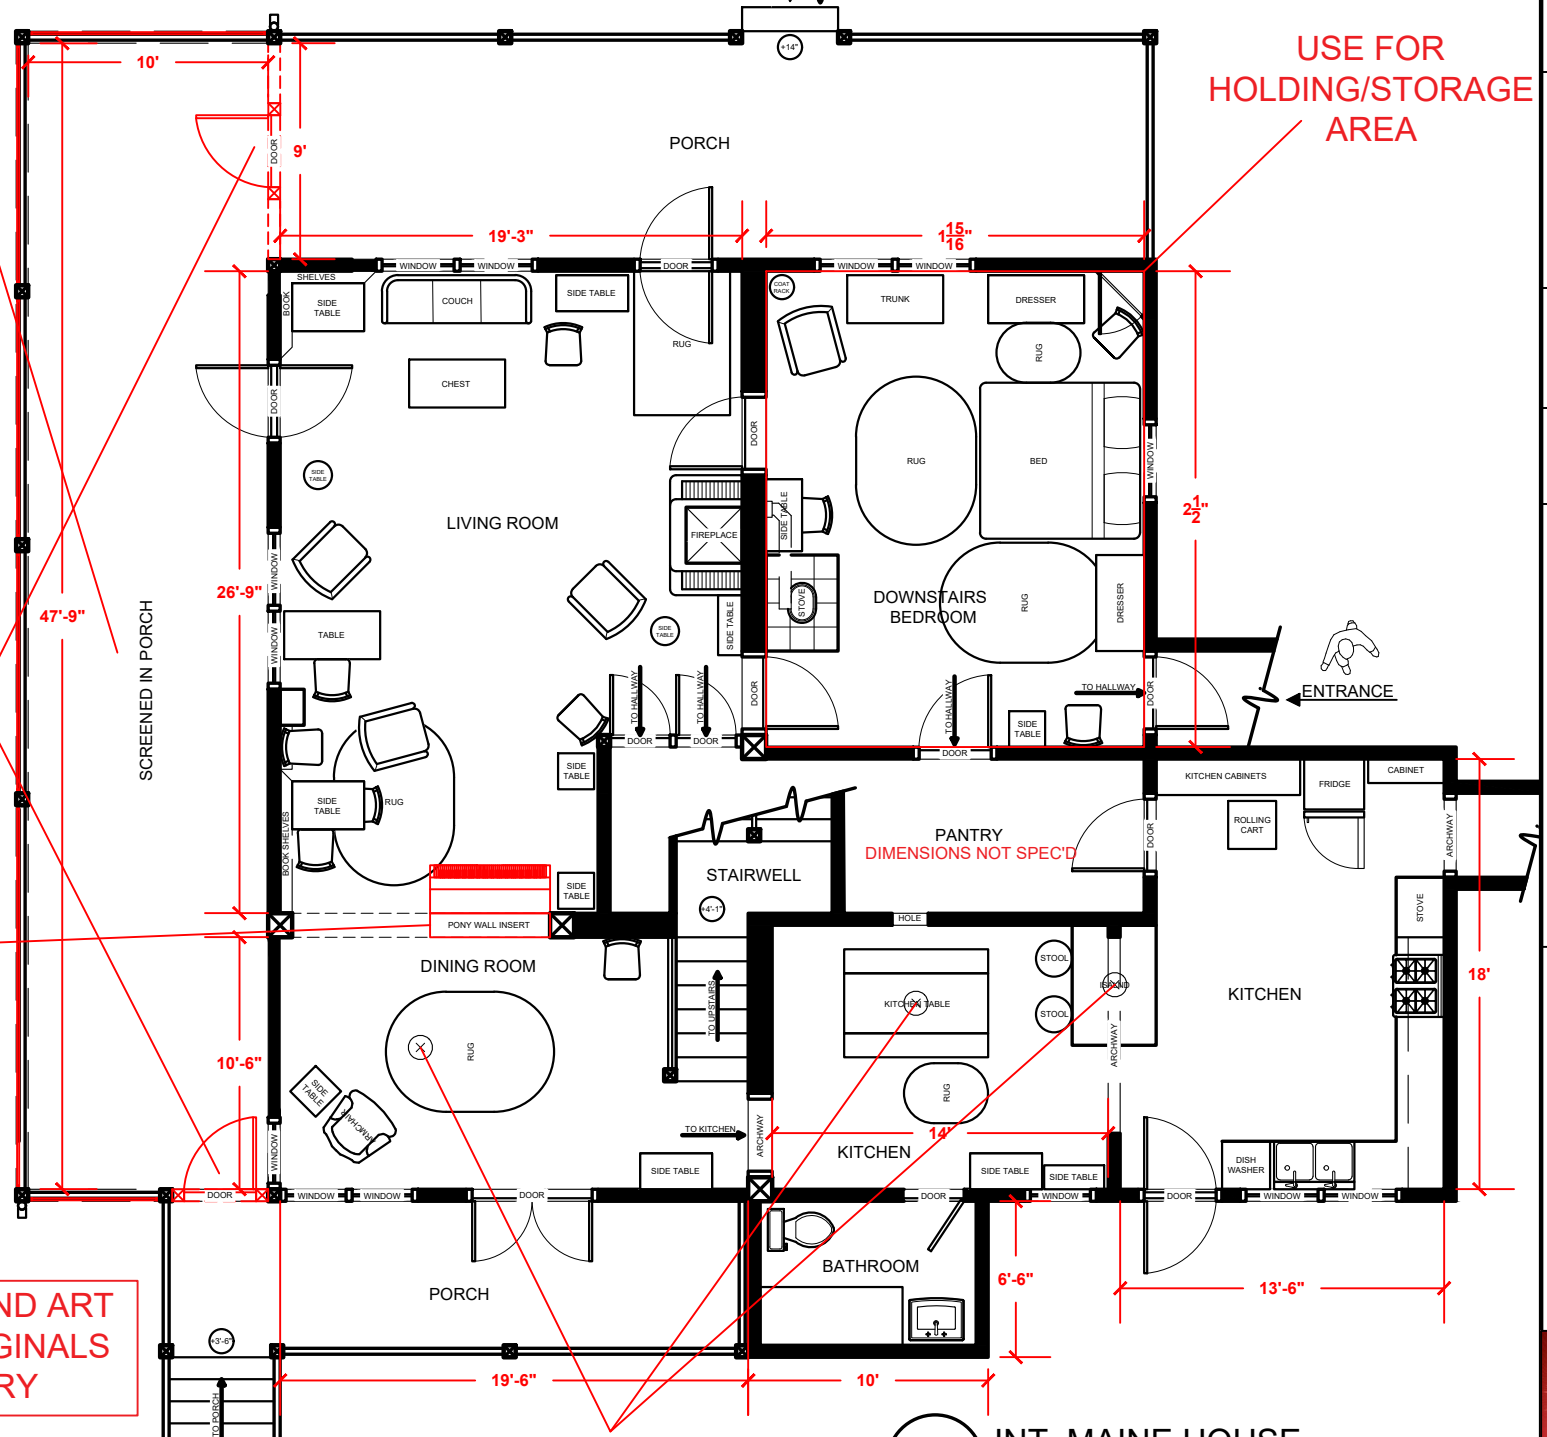


DP INT. MAINE HOUSE
SCALE: $\frac{1}{8}" = 1'-0"$



SHEET #: 1 OF 1	DIRECTOR'S PLAN
DRAW DATE: 08/18/21	SET #: 017
SHOOT DATE: 08/26/21	SCALE: $\frac{1}{8}" = 1'-0"$
DRAWING NAME: INT. MAINE HOUSE DOWNSTAIRS	LOCATION: 23-26 LAND'S END WAY
SET NAME: INT. MAINE HOUSE	
PRODUCTION DESIGNER: NICK FRANCONI ART DIRECTOR: MALLORY GABBARD	DRAWING BY: MALLORY GABBARD





GP INT. SCREENED IN PORCH
SCALE: 1/4" = 1'-0"

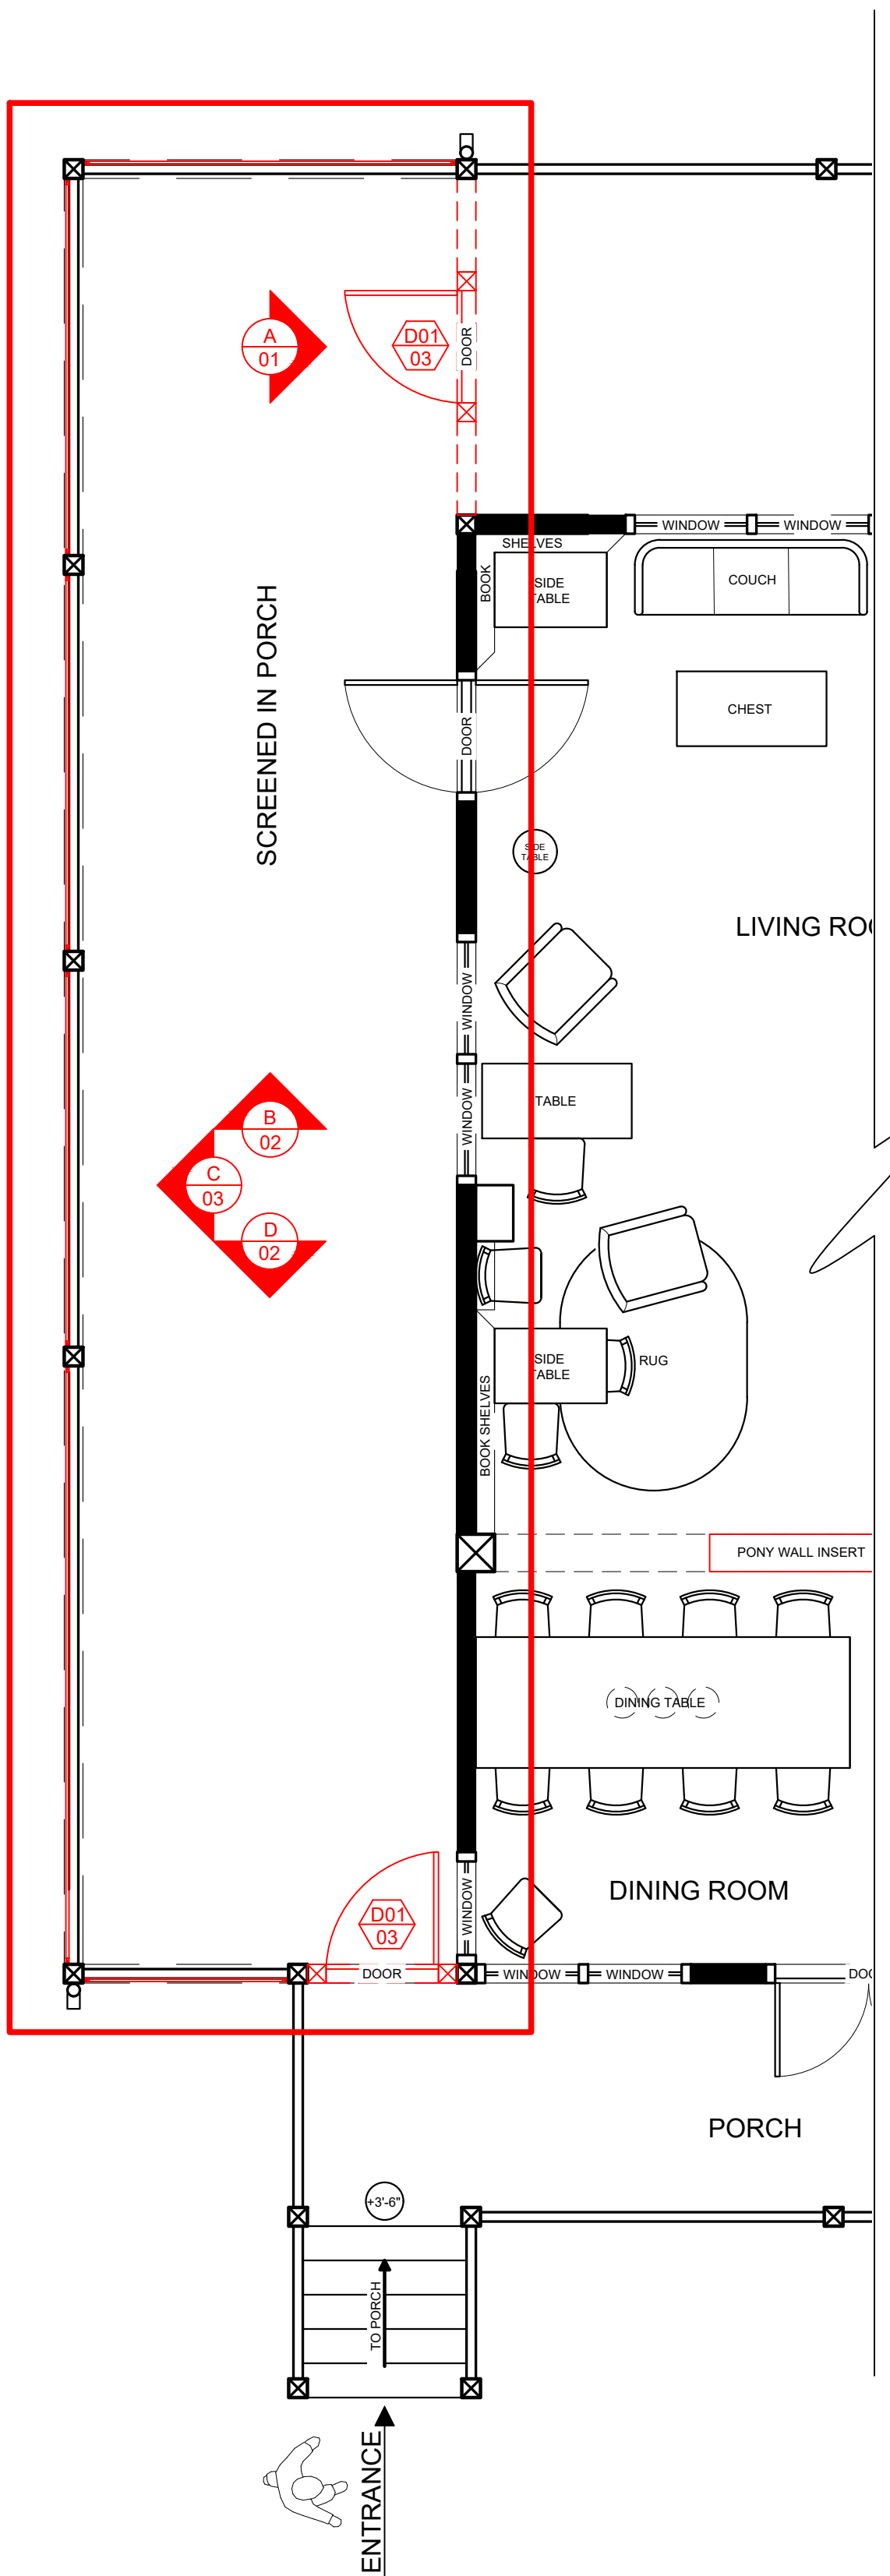


A 01 WALL A: INT. SCREENED IN PORCH
SCALE: 1/2" = 1'-0"

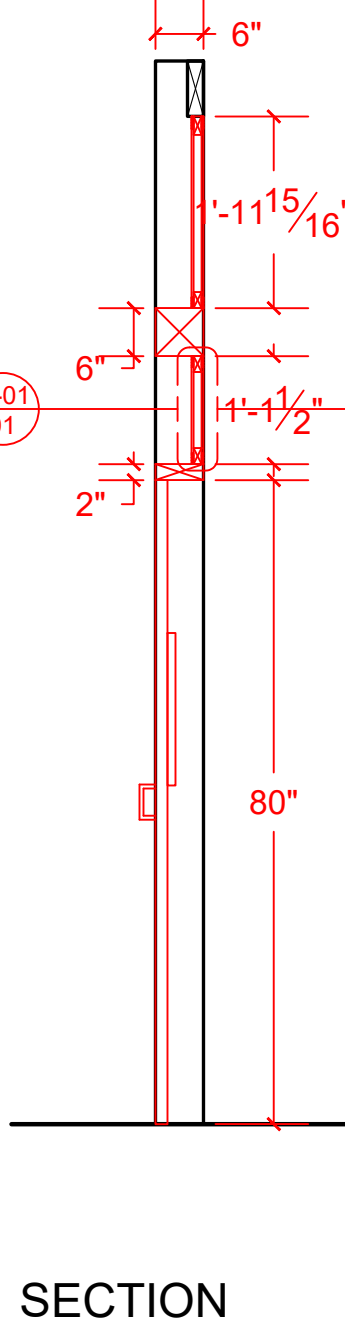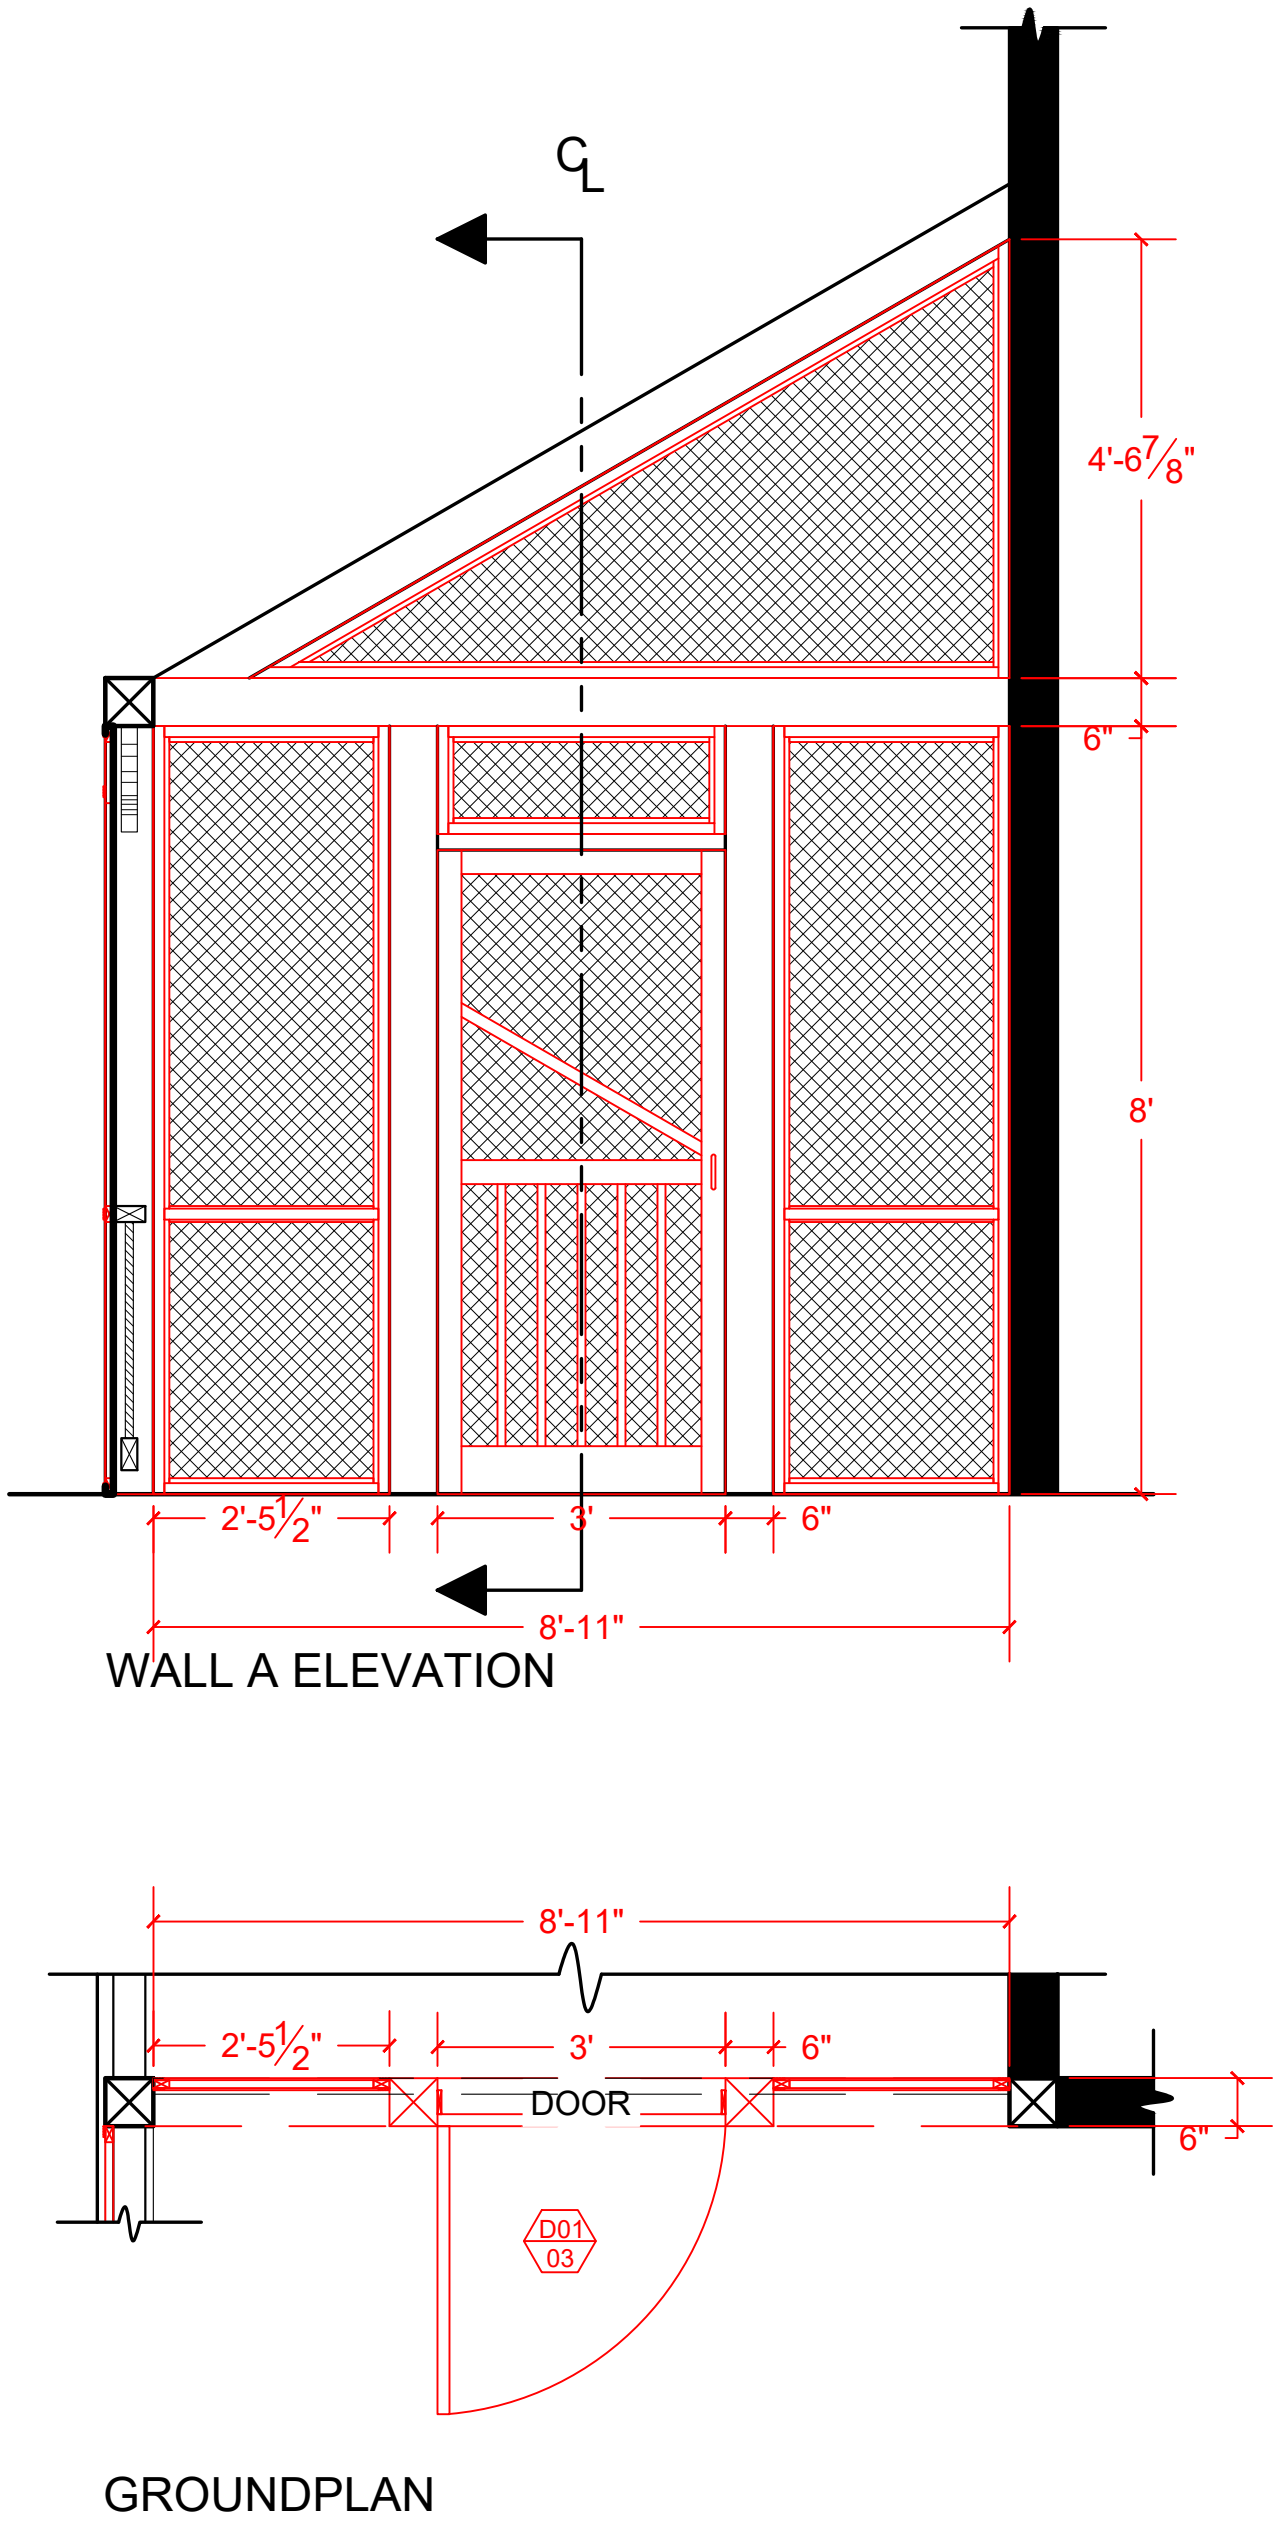


A 01 D-01 WALL A
SCALE: FULL SCALE

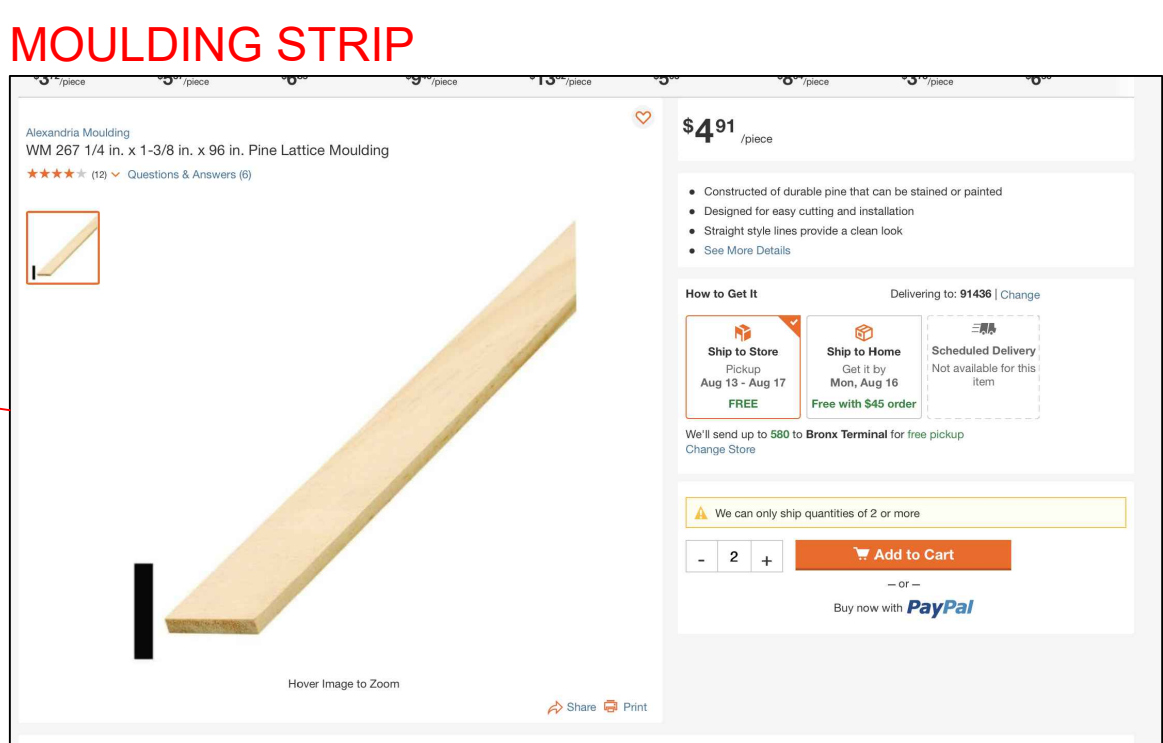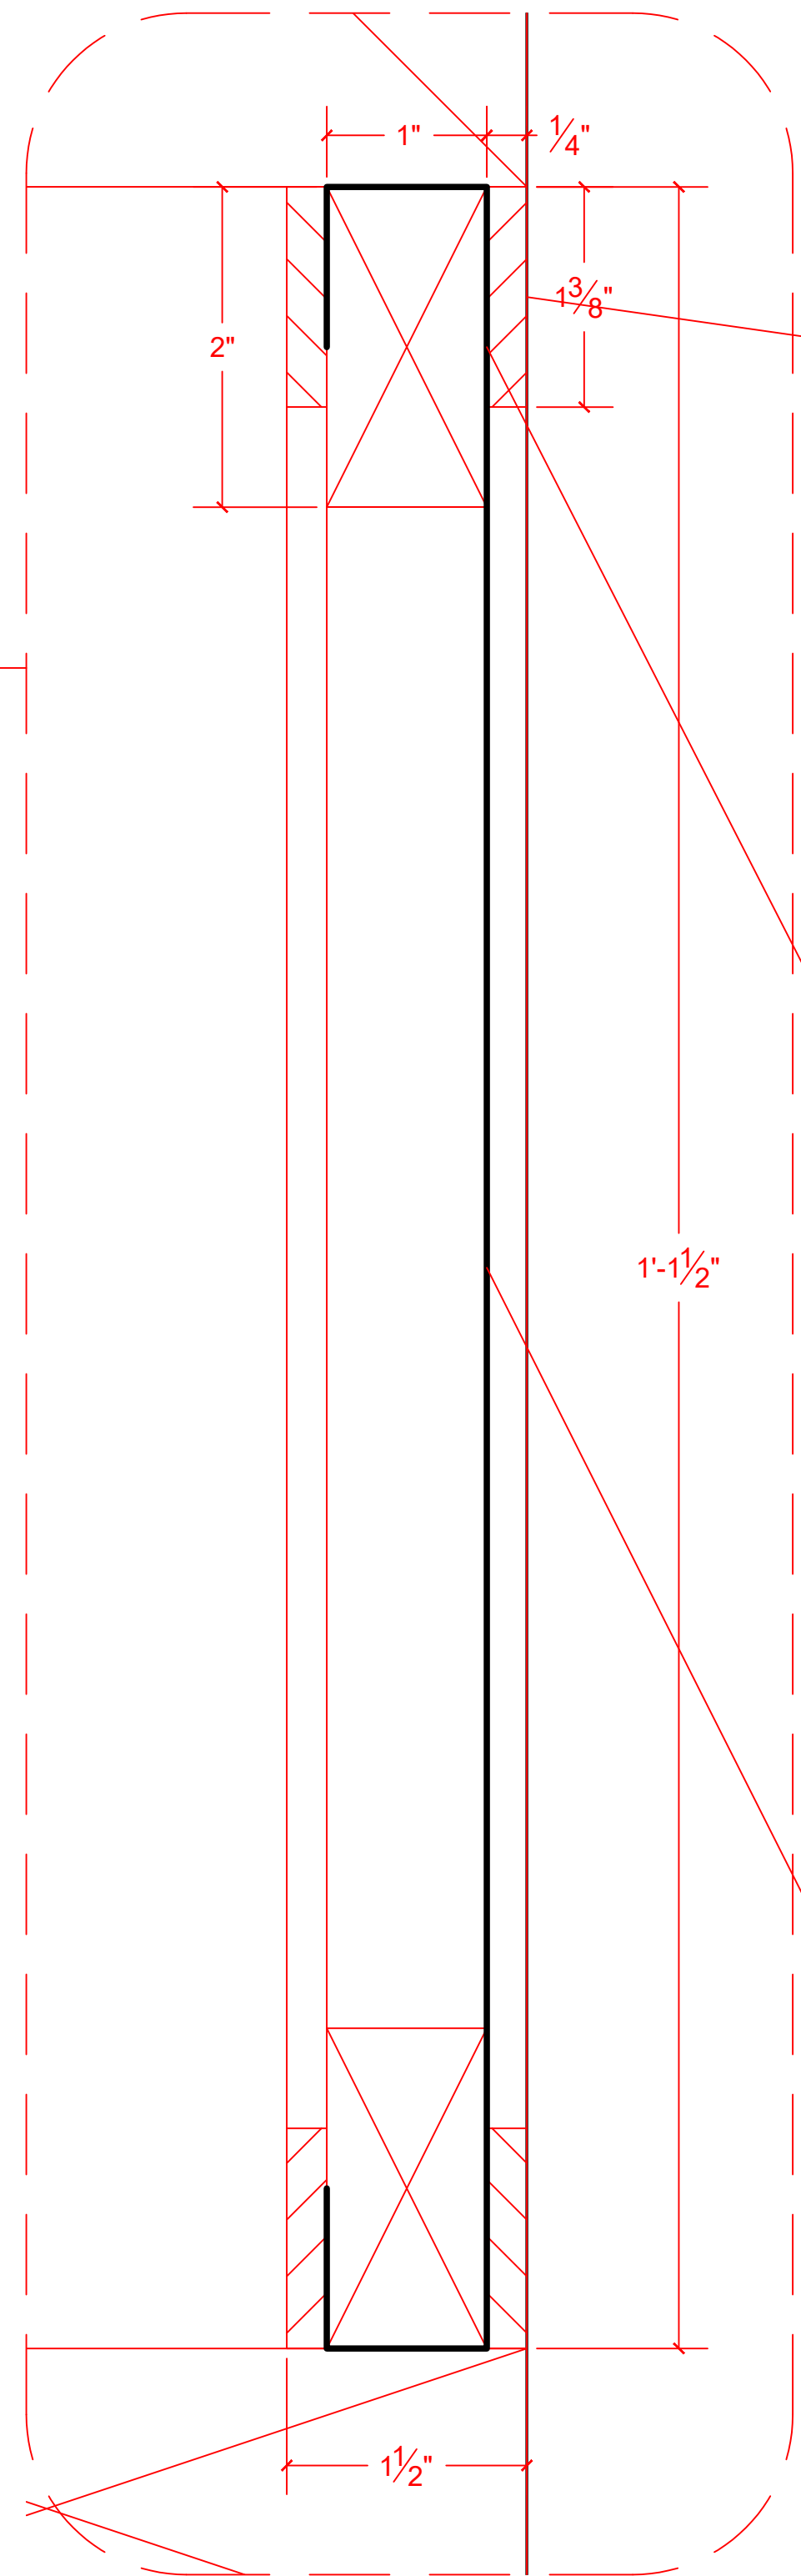

- MATERIAL DIMENSIONS: 1/4" X 1-3/8" X 96"
- TOTAL: (INCLUDING ALL WALLS ON PLAN), ORDER APPROX. ~433'-6" OF MATERIAL

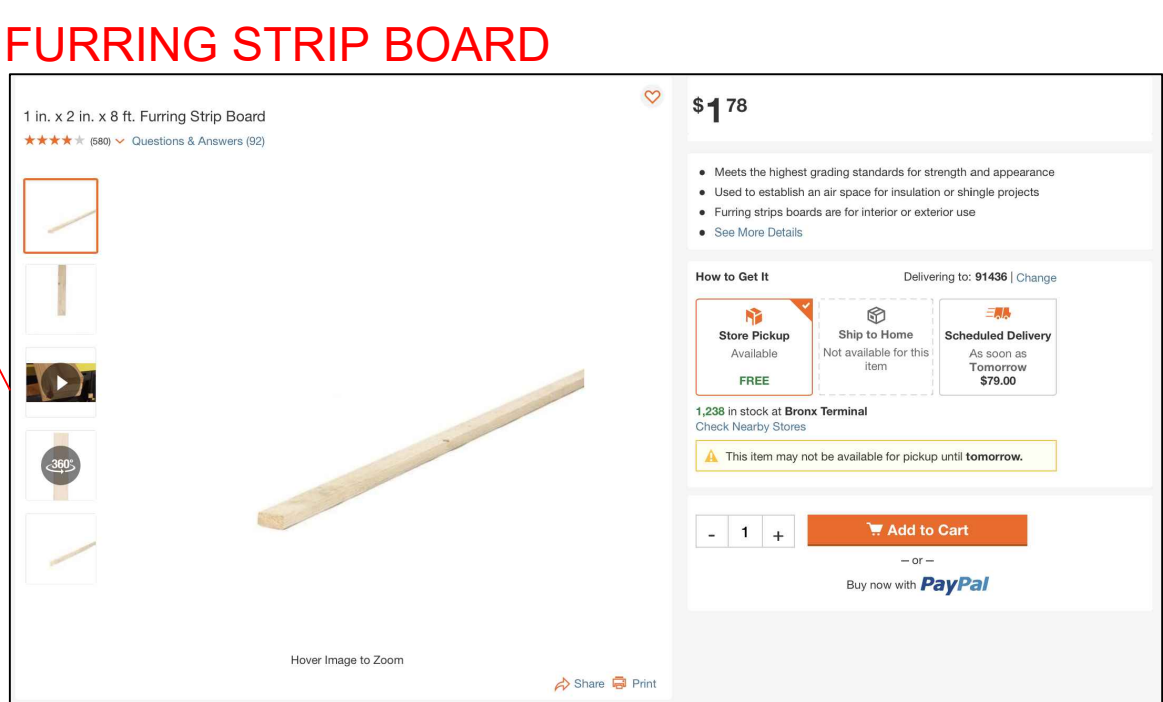

- MATERIAL DIMENSIONS: 1" X 2" X 8'
- TOTAL: (INCLUDING ALL WALLS ON PLAN), ORDER APPROX. ~433'-6" OF MATERIAL

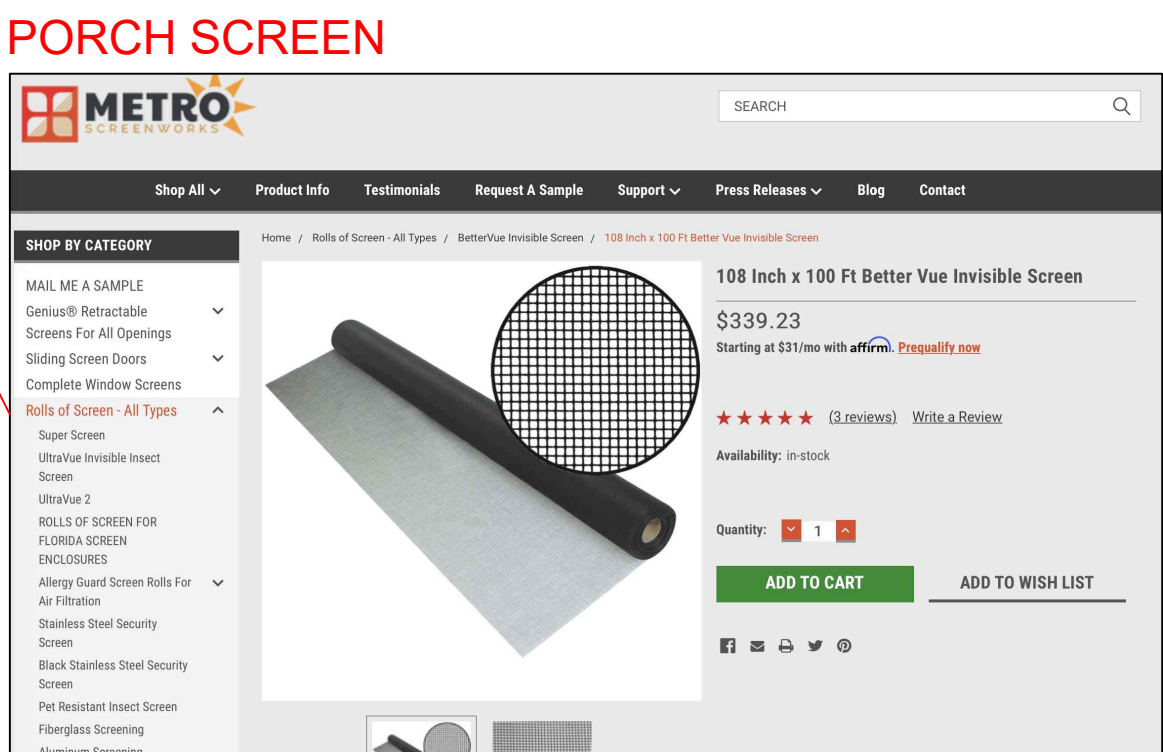


- MATERIAL DIMENSIONS: 108" X 100'
- IN TOTAL (INCLUDING ALL WALLS ON PLAN), ORDER APPROX. ~101.20' OF MATERIAL


PRELIMINARY
DO NOT BUILD

MATCH BUILT SCREENS TO EXISTING PORCH STRUCTURE




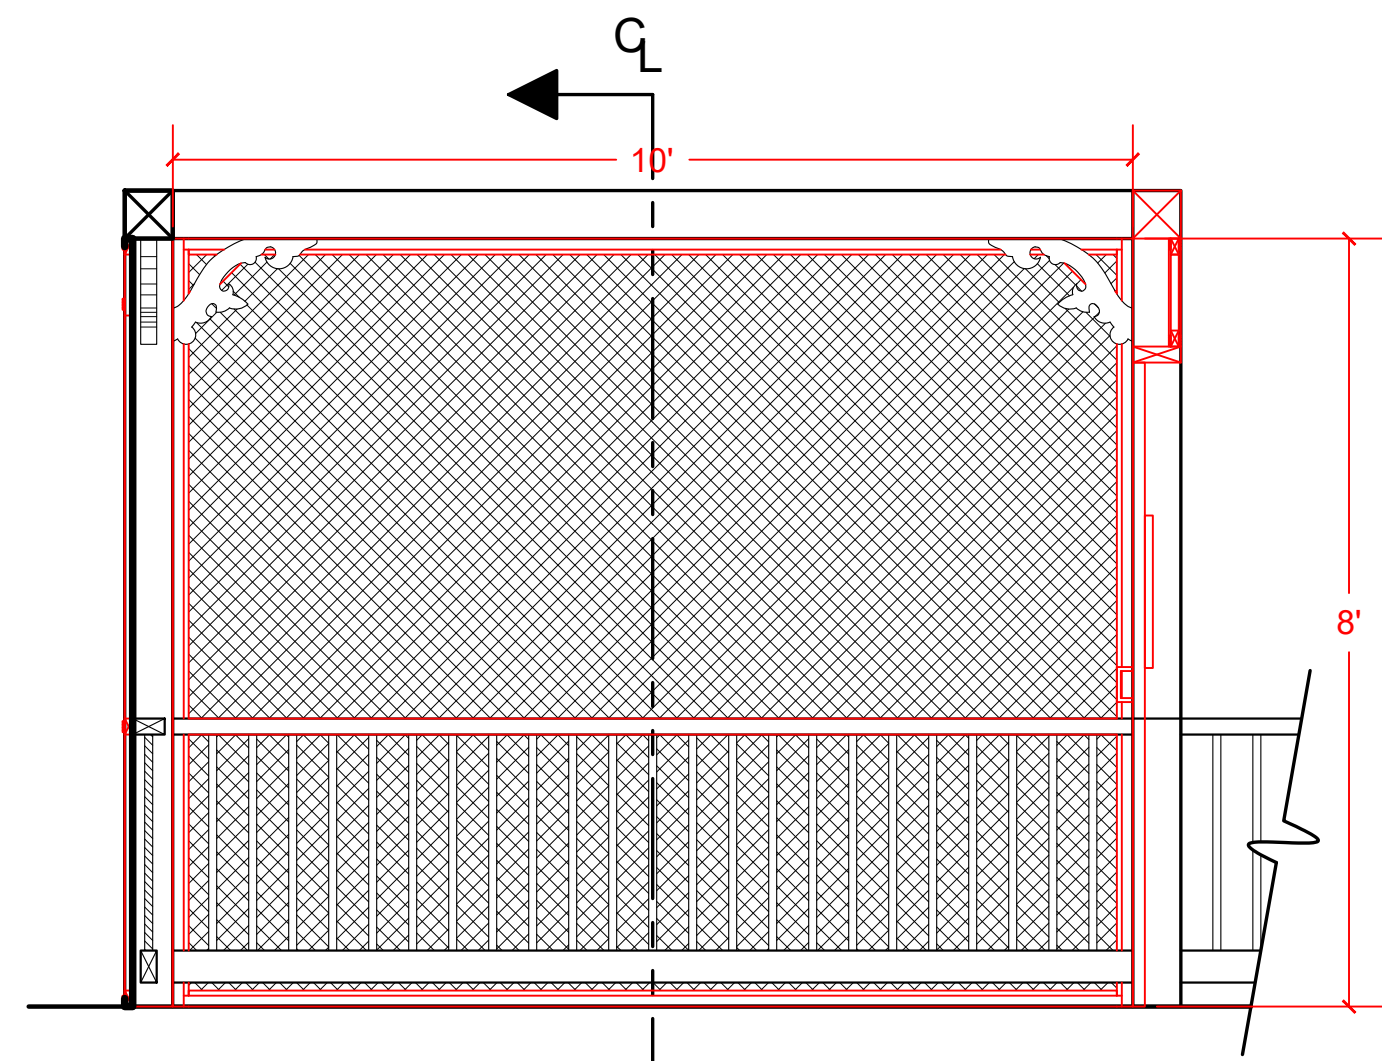


WALL B ELEVATION

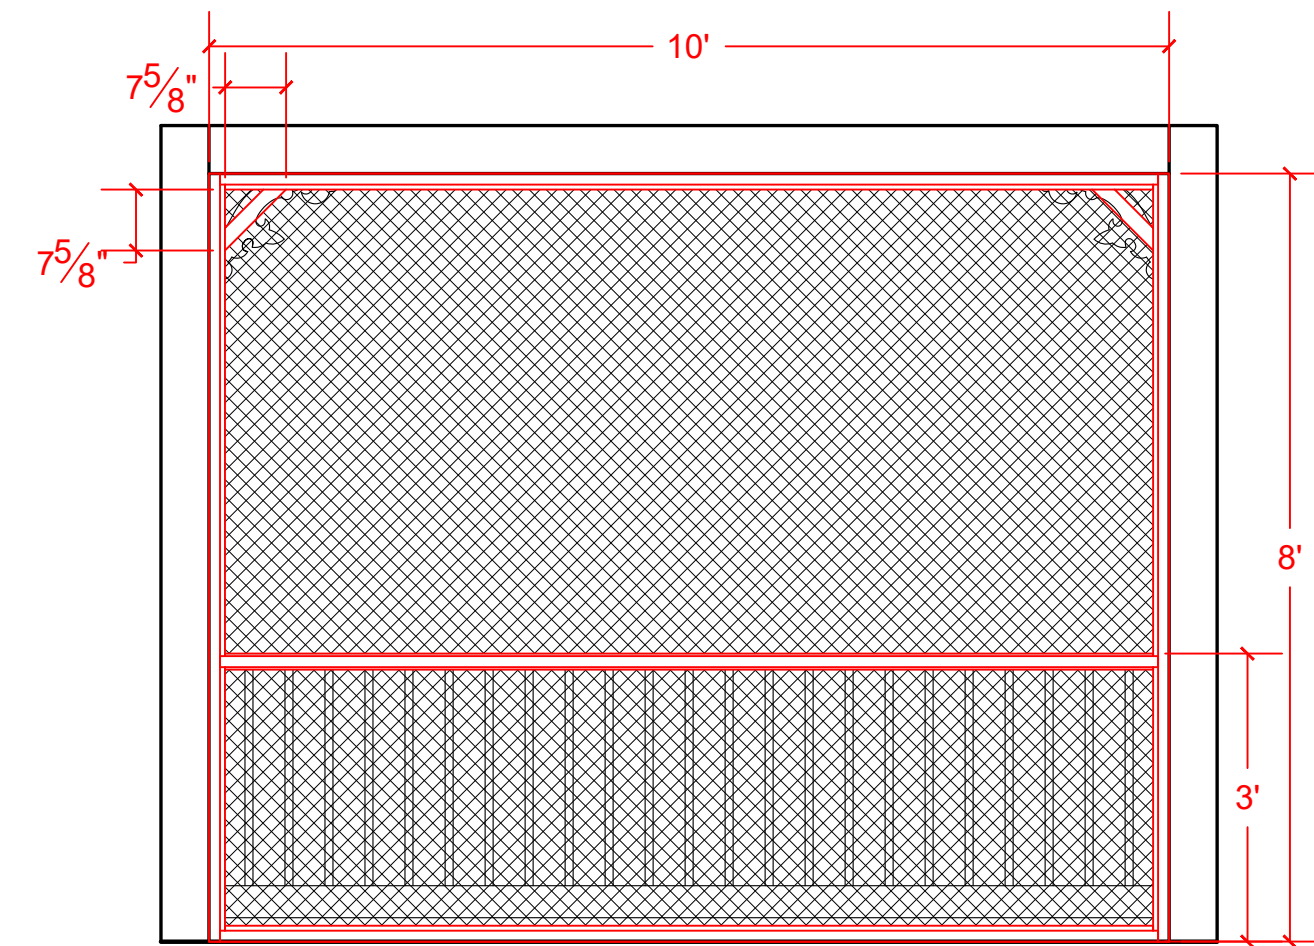


REAR (OUTSIDE) VIEW

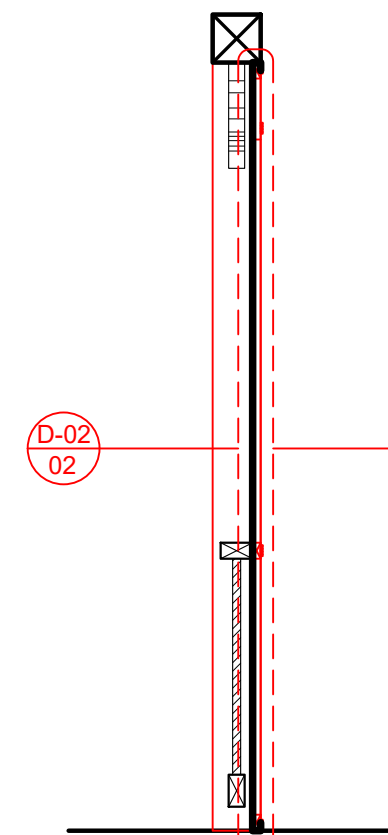


SECTION

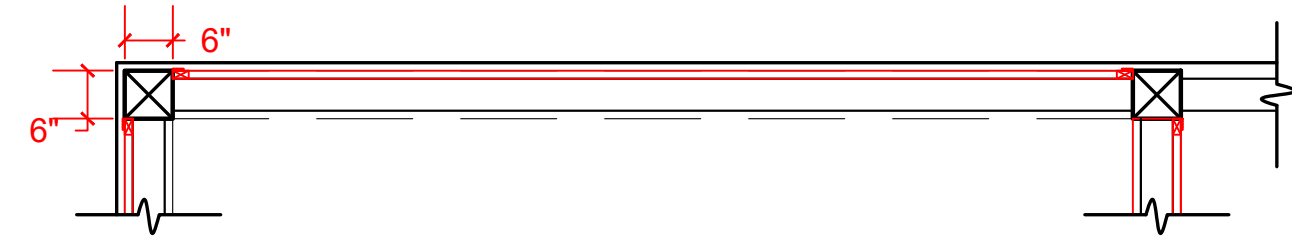


B
02 WALL B: INT. SCREENED IN PORCH
SCALE: 1/2" = 1'-0"

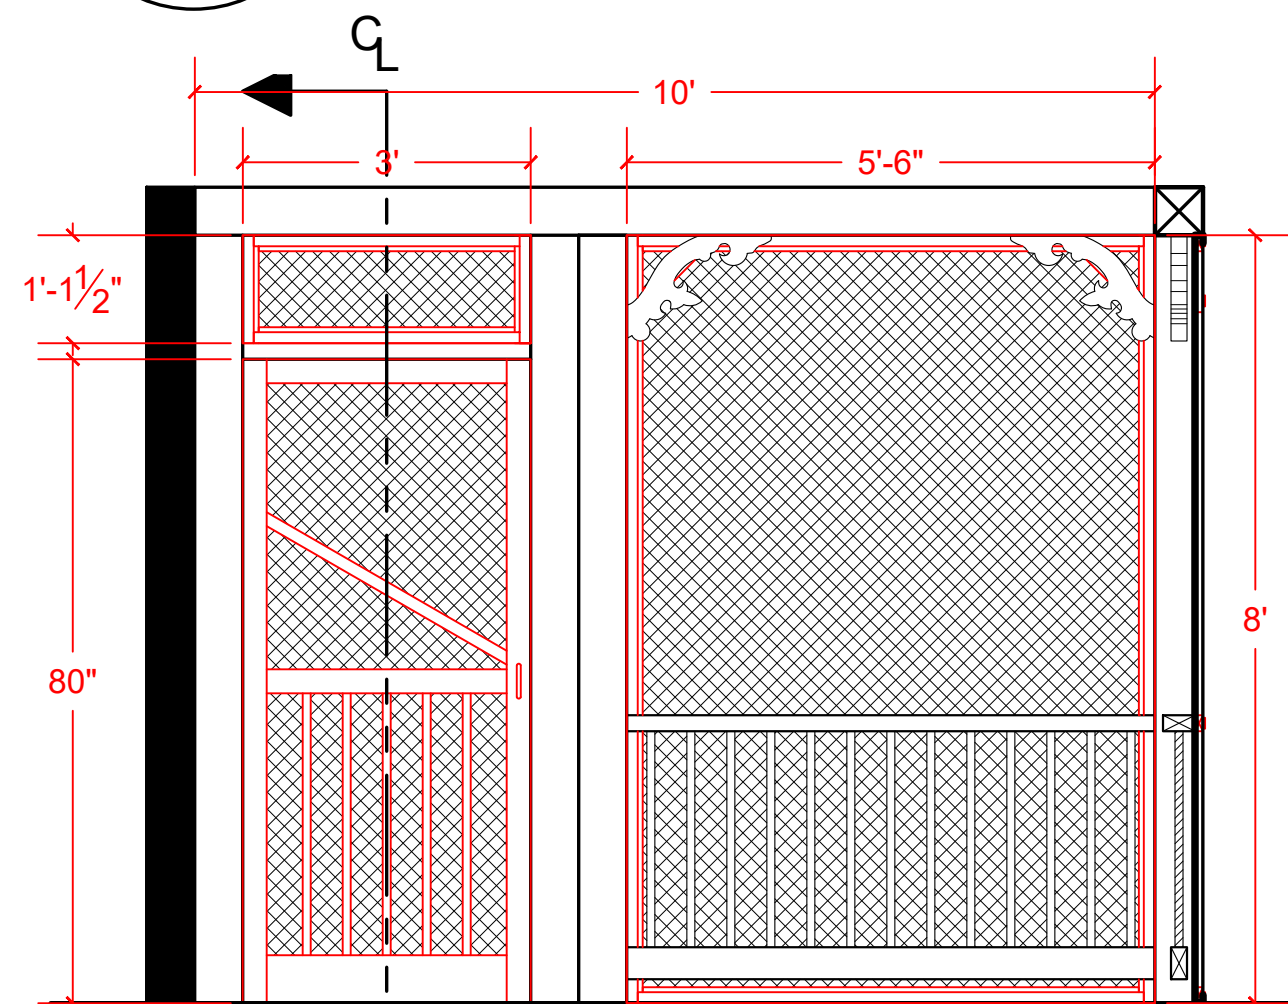

WALL D ELEVATION

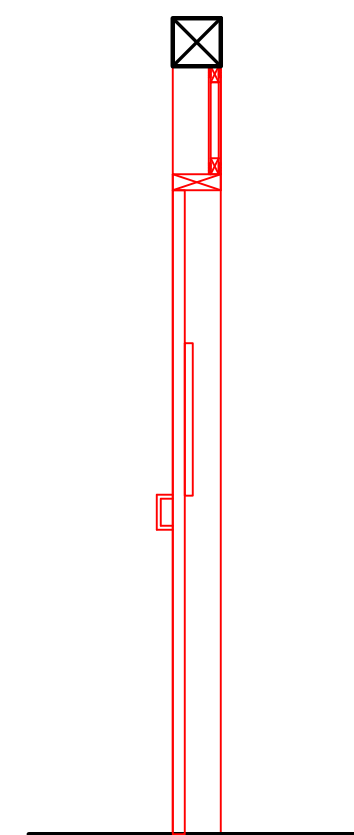


SECTION

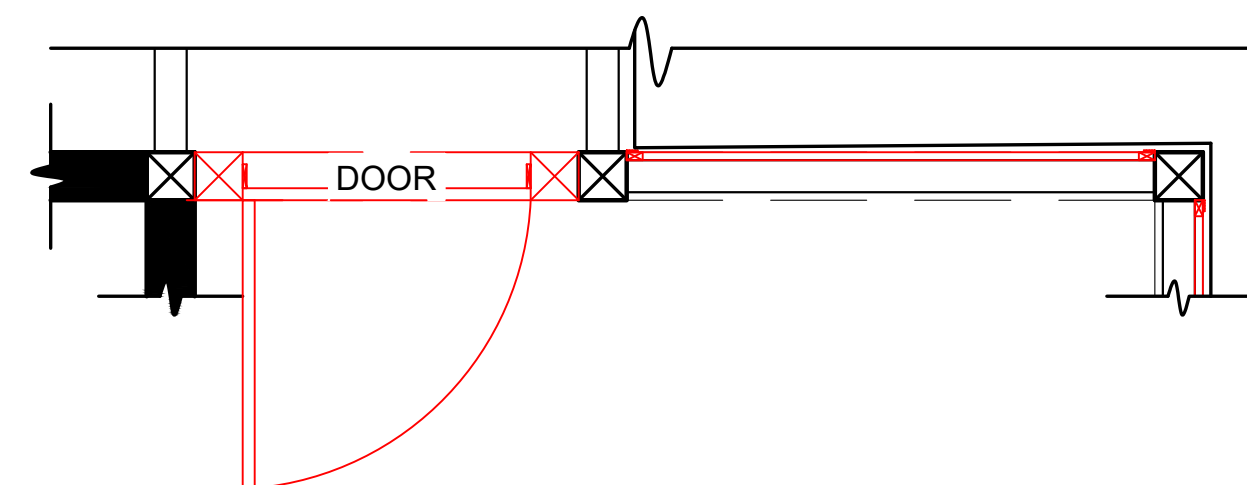

D
02 WALL D: INT. SCREENED IN PORCH
SCALE: 1/2" = 1'-0"


B
02 D-01 WALL B
SCALE: 3" = 1'-0"

MOULDING STRIP

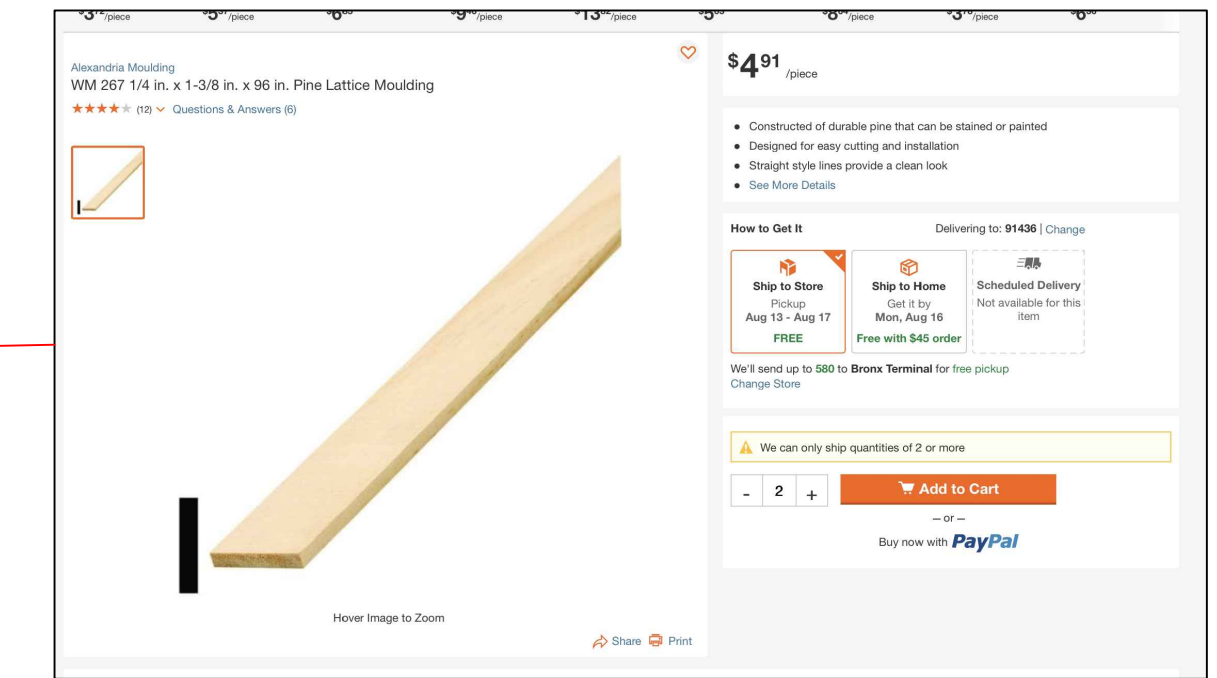


- MATERIAL DIMENSIONS: 1/4" X 1-3/8" X 96"
- TOTAL: (INCLUDING ALL WALLS ON PLAN), ORDER APPROX. ~433'-6" OF MATERIAL

FURRING STRIP BOARD

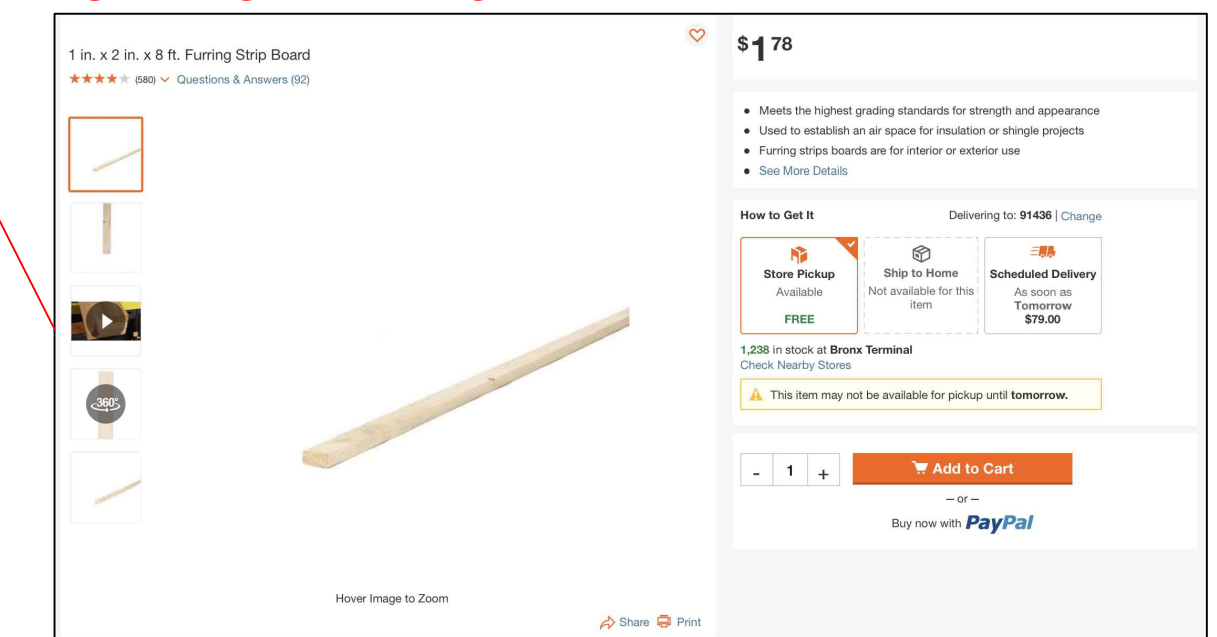

- MATERIAL DIMENSIONS: 1" X 2" X 8'
- TOTAL: (INCLUDING ALL WALLS ON PLAN), ORDER APPROX. ~433'-6" OF MATERIAL


PORCH SCREEN

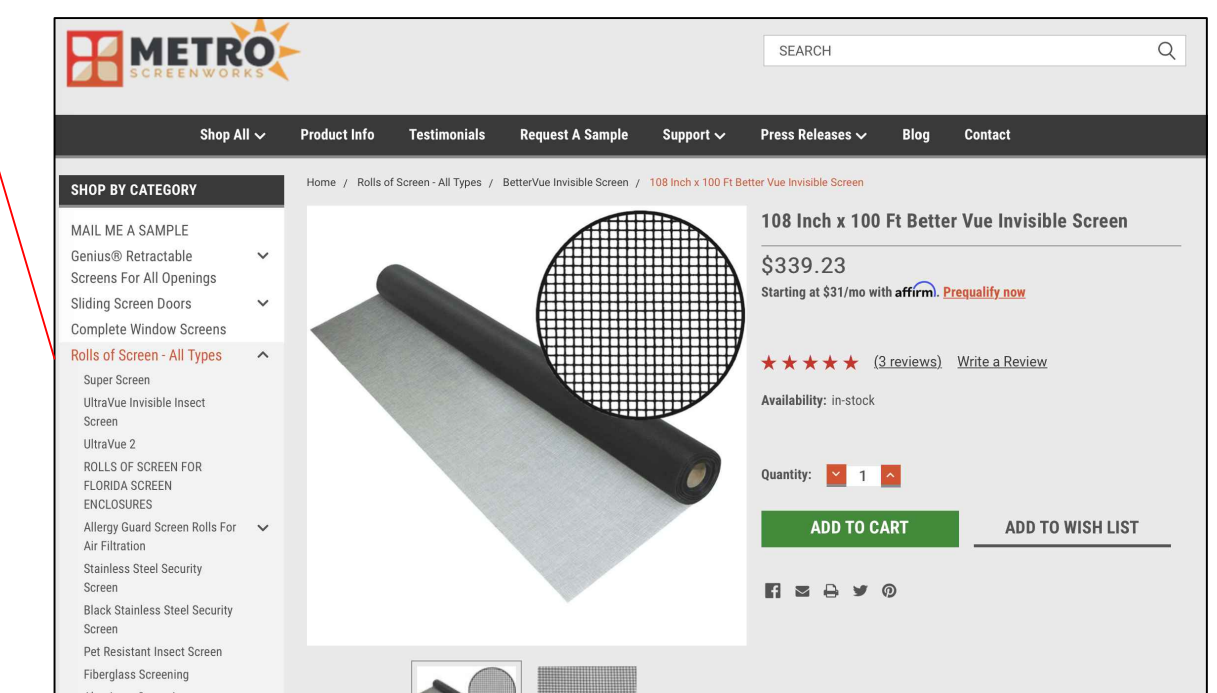


- MATERIAL DIMENSIONS: 108" X 100'
- IN TOTAL (INCLUDING ALL WALLS ON PLAN), ORDER APPROX. ~101.20' OF MATERIAL

**PRELIMINARY
DO NOT BUILD**

MATCH BUILT SCREENS TO EXISTING PORCH STRUCTURE

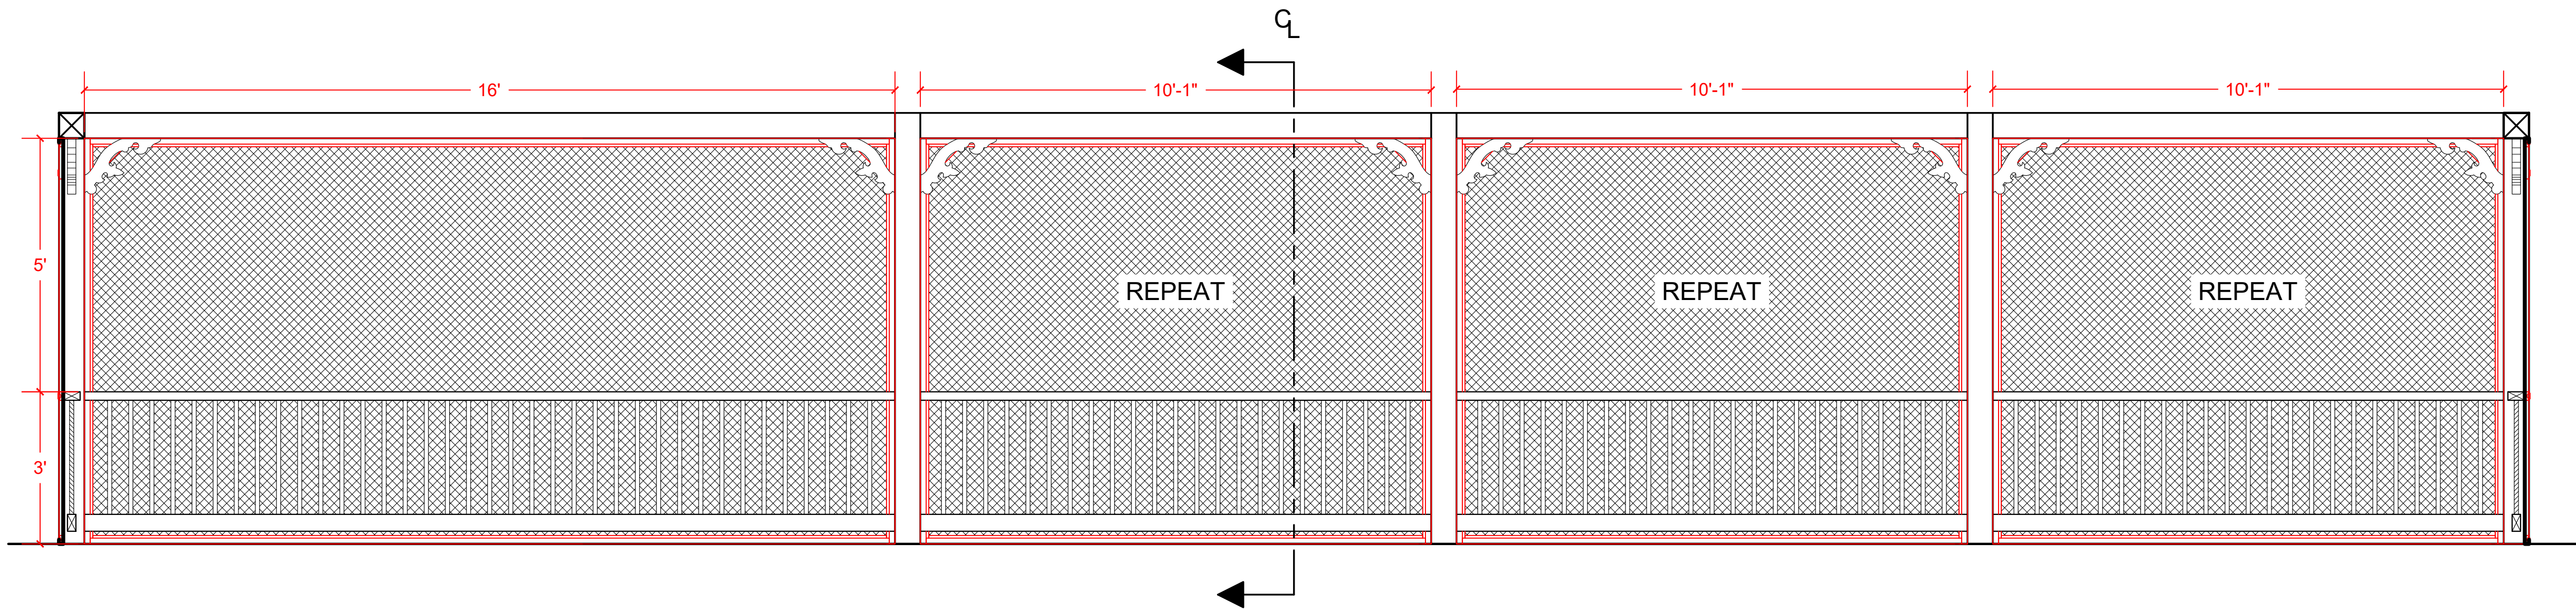


WALL C ELEVATION

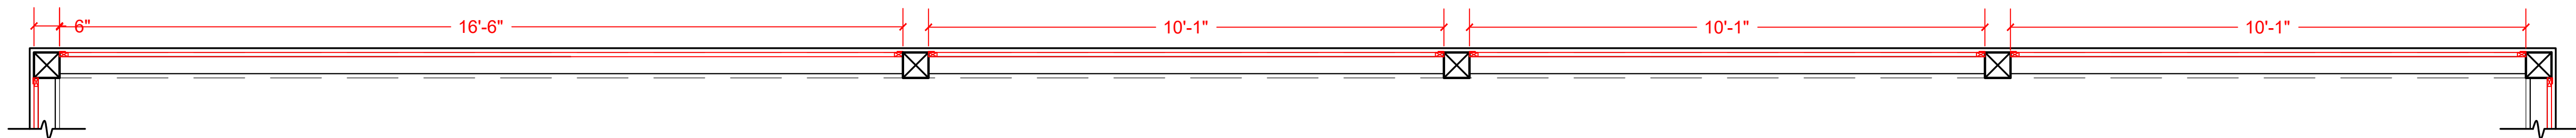








GROUNDPLAN

C 03 WALL C: INT. SCREENED IN PORCH
SCALE: 1/2" = 1'-0"

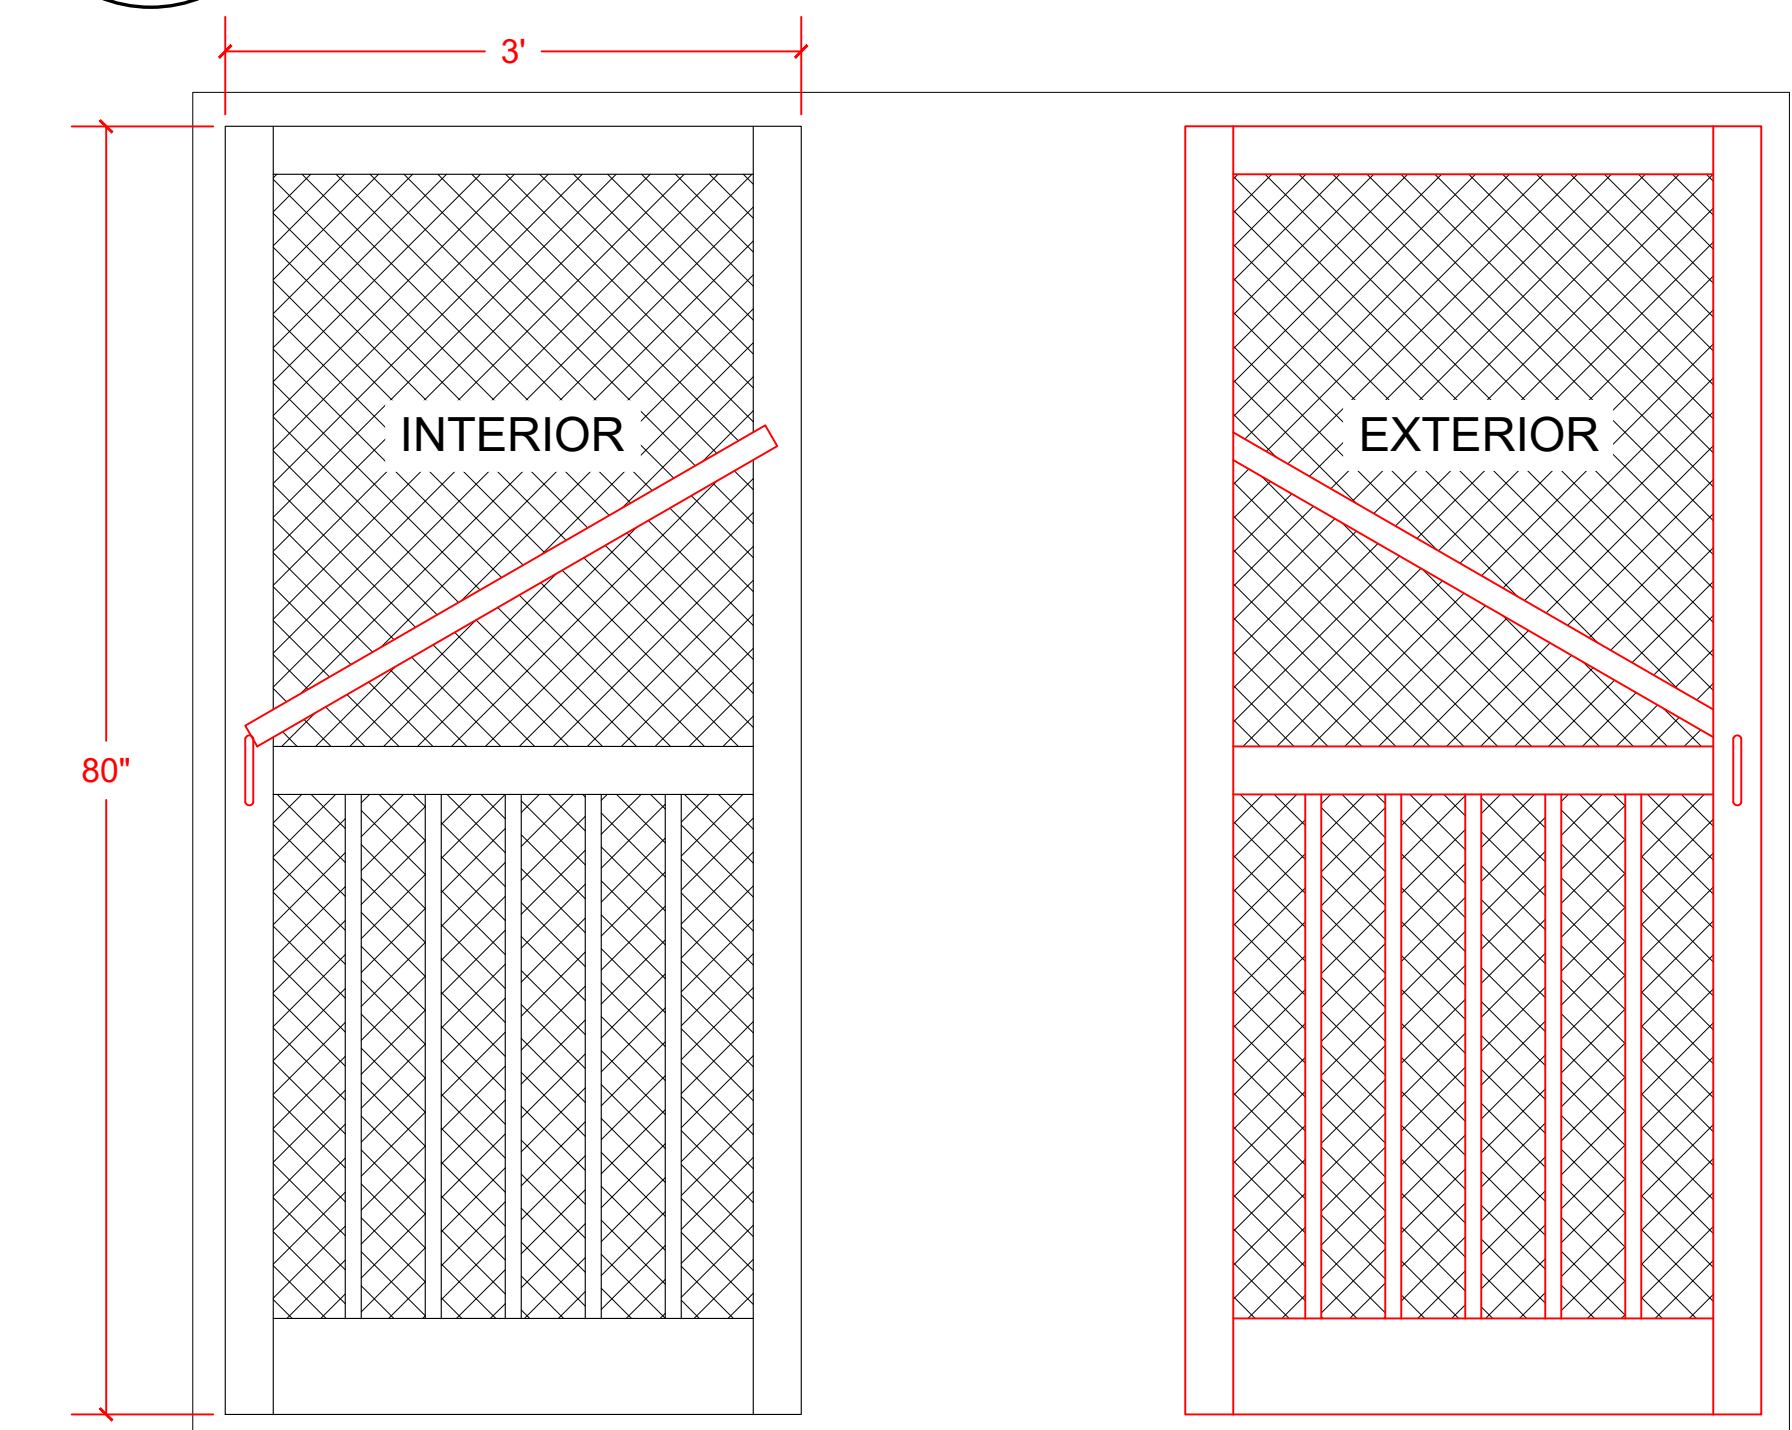

D01 03 DOOR 01
SCALE: 1" = 1'-0"

- ADD CROSS BEAM ON INT. SIDE OF DOOR
- DISCUSS WITH DESIGNER ANY OTHER BEAM/ 2X4 PLACEMENT
- DOOR TREATMENT TO MATCH EXISTING PORCH

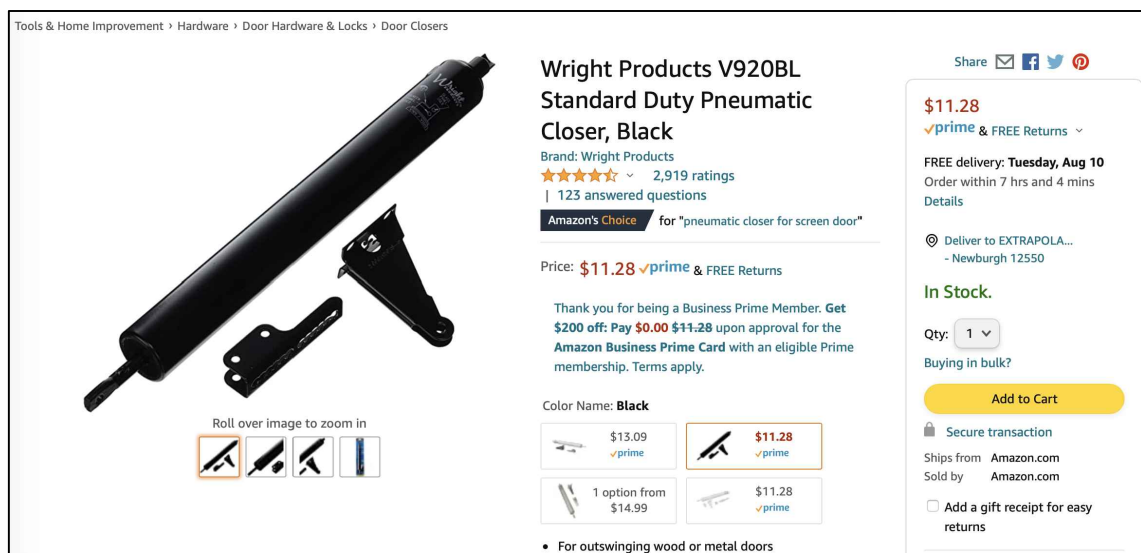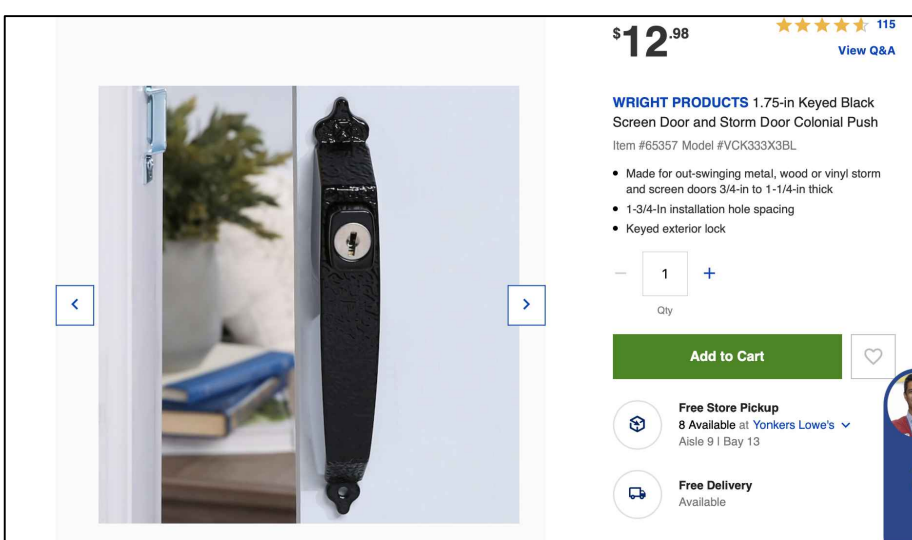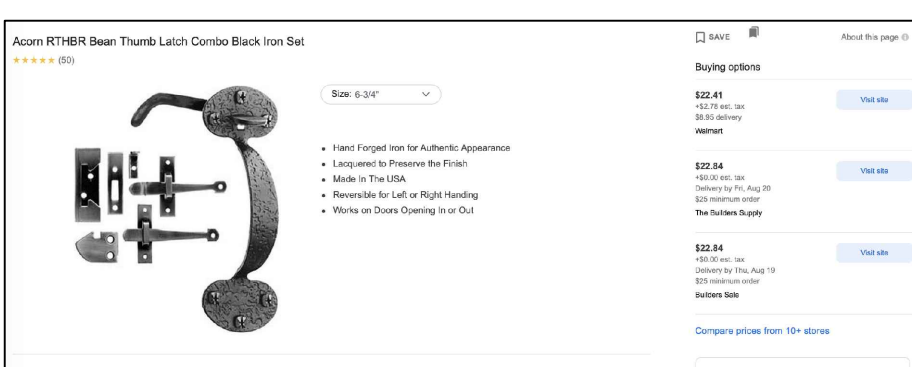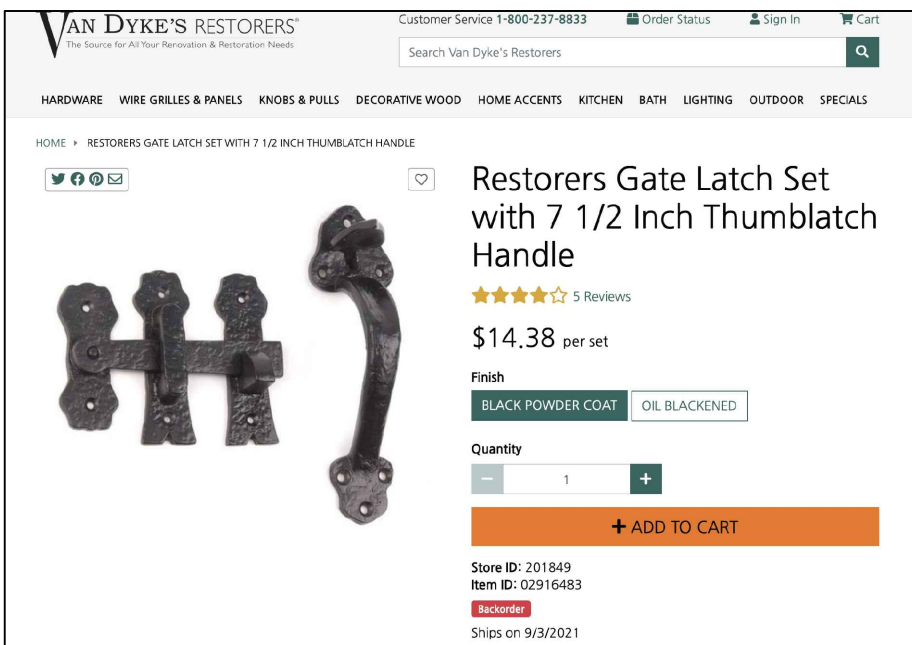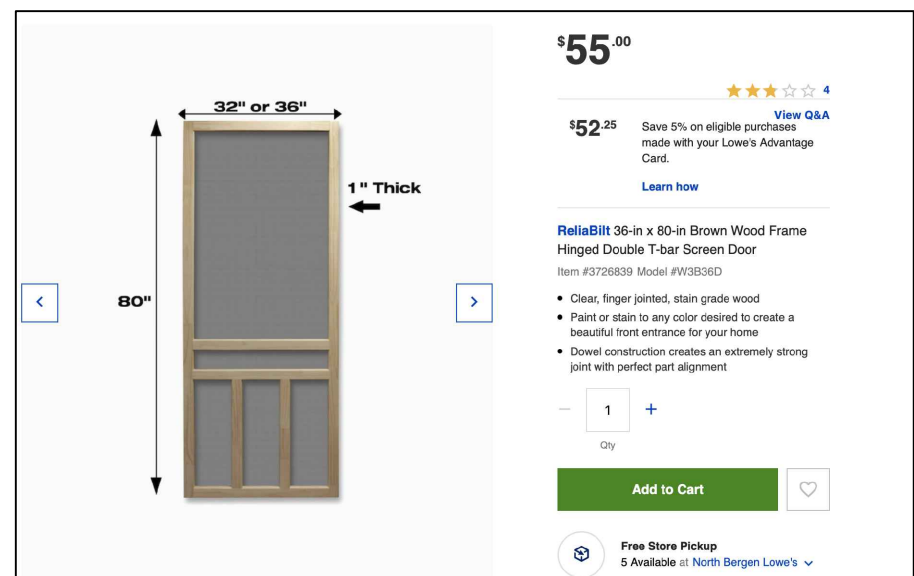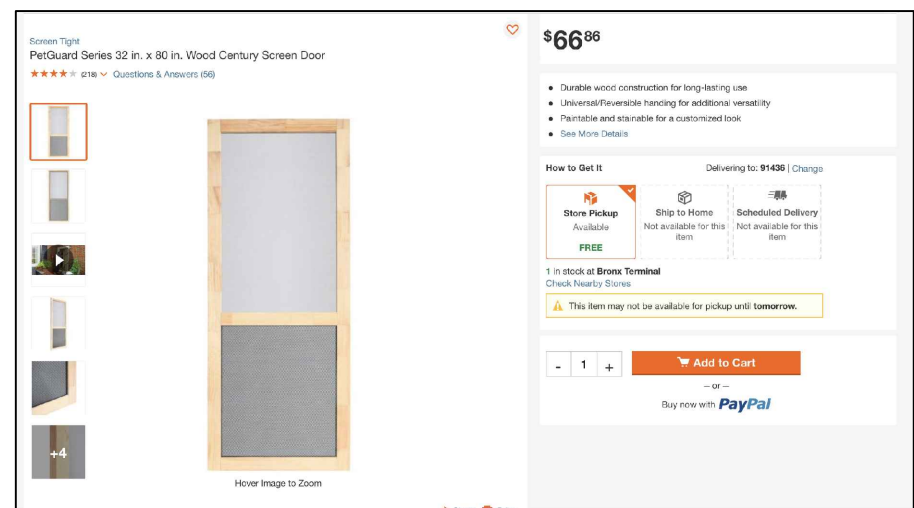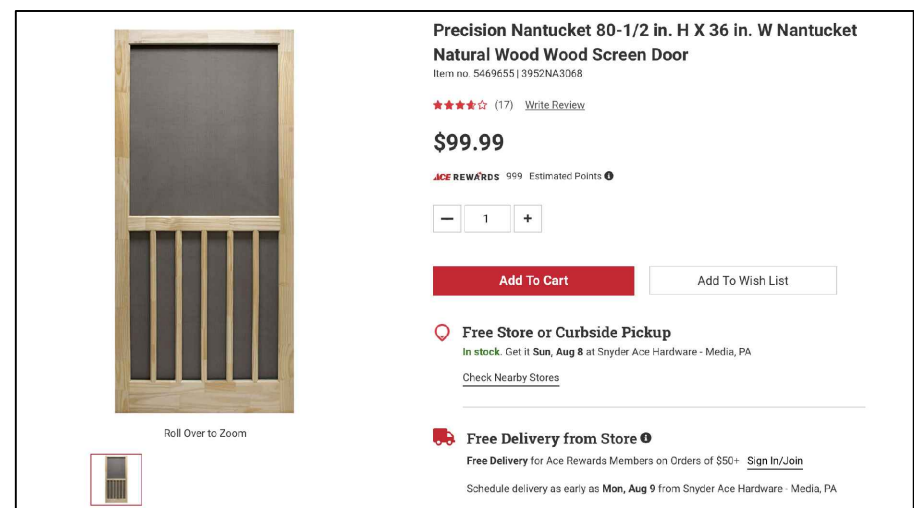

2 DOORS
WILL NEED TO PURCHASE
(X2) OF ALL MATERIALS

**PRELIMINARY
DO NOT BUILD**

POTENTIAL DOOR & HARDWARE OPTIONS

MATCH BUILT SCREENS TO EXISTING PORCH STRUCTURE

